



PORTFOLIO HOLDER DECISION NOTICE

INDIVIDUAL DECISION BY THE PORTFOLIO HOLDER FOR PLANNING AND ACCESS

TOPIC – PROPOSED TRAFFIC REGULATION ORDER – EXTENSION OF NO WAITING ZONES AND INTRODUCTION OF INDIVIDUAL PARKING BAYS, VARIOUS ROADS, ALRESFORD

PROCEDURAL INFORMATION

The Access to Information Procedure Rules – Part 4, Section 22 of the Council's Constitution provides for a decision to be made by an individual member of Cabinet.

In accordance with the Procedure Rules, the Corporate Director (Governance), the Chief Executive and the Head of Finance are consulted together with Chairman and Vice Chairman of the Principal Scrutiny Committee and all Members of the relevant Scrutiny Panel (individual Ward Members are consulted separately where appropriate). In addition, all Members are notified.

Five or more of these consulted Members can require that the matter be referred to Cabinet for determination.

Contact Officers:

Case Officer:

Sara Kendall. Traffic Technician. Tel: 01962 848241. Email: skendall@winchester.gov.uk

Committee Administrator:

Nancy Graham. Senior Democratic Services Officer. Tel: 01962 848235.

Email: ngraham@winchester.gov.uk

SUMMARY

- It is proposed to extend 'No Waiting At Any Time' restrictions in Nursery Road, Alresford. It is also proposed to introduce individual parking bays in existing parking areas in The Dean, West Street and Station Road, Alresford.
- The proposal is in keeping with the Corporate Priorities in its attempt to improve traffic management, road safety and the environment.

- No objections to the proposal as advertised have been received. One letter commenting on the size of the individual bays was received. A response was written explaining that the proposals were in agreement with the Chamber of Commerce and the New Alresford Town Council and that all bays will be marked out in accordance to Department of Transport regulations.
- The cost of the proposal will be funded through the Traffic Management Agency Agreement with Hampshire County Council. There are no additional enforcement costs.
- Copy of the plan showing the location of the proposal is attached (Appendix 1&2).
- Copy of proposed schedule and a statement of reasons are attached (Appendix 3).
- Copy of the proposal notice is attached (Appendix 4).

DECISION

- That an extended 'no waiting' restriction be introduced in Nursery Road and individual parking bays in The Dean, West Street and Station Road, Alresford as advertised and the Head of Legal Services be authorised to make the necessary order.

REASON FOR THE DECISION AND OTHER ALTERNATIVE OPTIONS CONSIDERED AND REJECTED

See Summary.

FURTHER ALTERNATIVE OPTIONS CONSIDERED AND REJECTED FOLLOWING PUBLICATION OF THE DRAFT PORTFOLIO HOLDER DECISION NOTICE

None.

DECLARATION OF INTERESTS BY THE DECISION MAKER OR A MEMBER OR OFFICER CONSULTED

None.

DISPENSATION GRANTED BY THE STANDARDS COMMITTEE

N/A.

Approved by: (signature)

Date of Decision 15.01.10

Councillor Keith Wood – Portfolio Holder for Planning and Access

Appendices:

Appendix 1 – Plan1

Appendix 2 – Plan2

Appendix 3 – Proposed Schedule and Statement of Reasons

Appendix 4 – Proposed Notice

This map is based upon Ordnance Survey material with the permission of the Ordnance Survey on behalf of the Controller of Her Majesty's Stationary Office © Crown Copyright. Unauthorised reproduction infringes Crown copyright and may lead to prosecution or civil proceedings.
Winchester City Council Licence No. 108018381

RESTRICTIONS COVERED IN ORDER

- NO WAITING AT ANY TIME
- ② No. OF PARKING BAYS

| Rev. | Description | Date | Drawn |
|------|-------------|------|-------|
| | | | |



Winchester
City Council

**OPERATIONS GROUP
ACCESS & INFRASTRUCTURE**

City Offices
Colebrook Street
Winchester,
SO23 9LJ.



© Winchester City Council


| | |
|----------|-----------------------------------|
| Project: | TRAFFIC REGULATION ORDER PROPOSED |
| Title: | ALESFORD BAY DEMARCATON |

| | |
|--------------|----------------|
| Scale: NTS | Date: 17/06/09 |
| Drawn: MQ/SK | Checked: |


DRG. No. **810402/090617**



EXISTING RESTRICTIONS

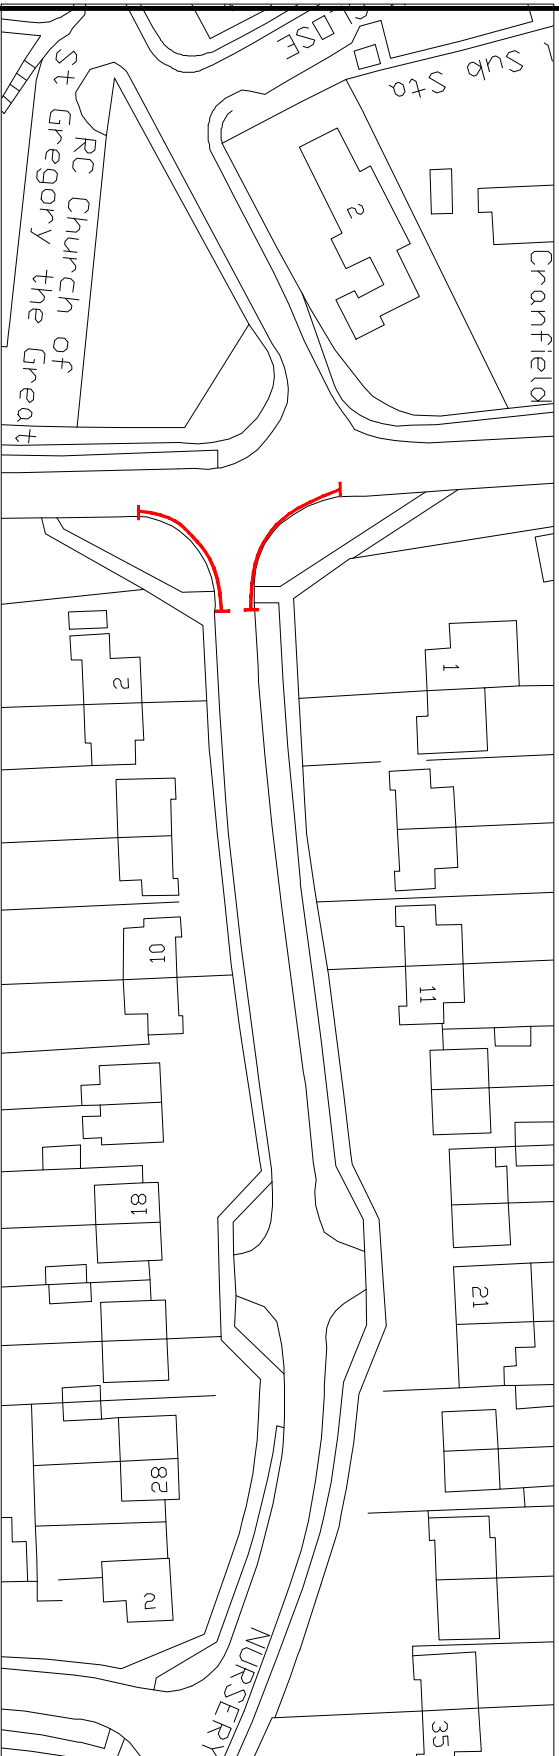

PROPOSED RESTRICTIONS

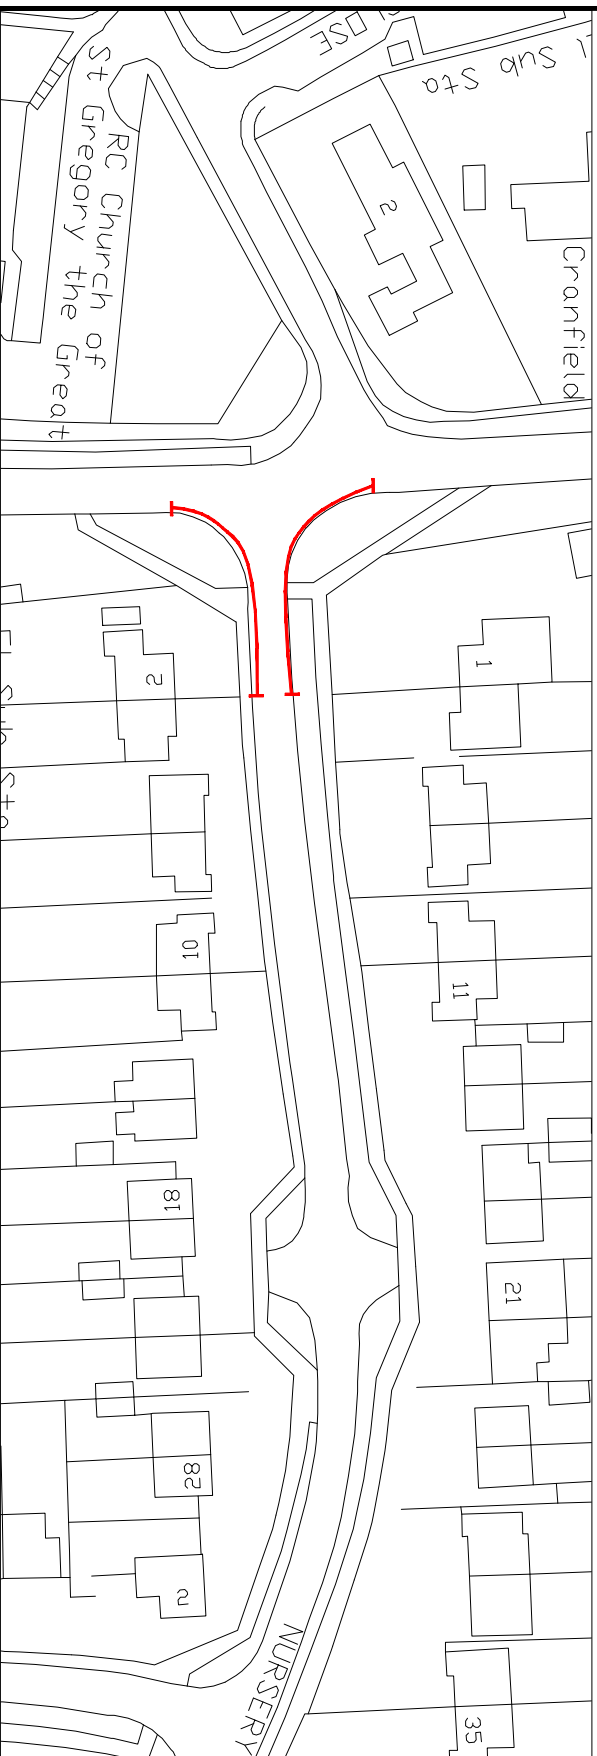

© Crown Copyright. All rights reserved
 Winchester City Council
 Licence No. LA 08610X 2000



— NO WAITING
 AT ANYTIME

| Rev. | Description | Date | Drawn |
|------|-------------|------|-------|
| | | | |



Winchester
 City Council

OPERATIONS GROUP
 ACCESS & INFRASTRUCTURE

City Offices
 Colebrook Street
 Winchester,
 SO23 8LJ

© Winchester City Council



Project:

TRAFFIC REGULATION ORDER

Title:

NURSERY ROAD
 ALRESFORD

| Scale: | NTS | Date: | JUNE 2008 |
|----------|------------|----------|-----------|
| Drawn: | SK | Checked: | |
| DRG. No. | 810402/152 | | |

PROPOSED ORDER-

WINCHESTER CITY COUNCIL
ROAD TRAFFIC REGULATION ACT, 1984
THE HAMPSHIRE (VARIOUS ROADS, ALRESFORD)
(PROHIBITION OF DRIVING PARKING PLACES AND RESTRICTION OF WAITING)
ORDER 2009

STATEMENT OF REASONS FOR REVISION:-

On traffic management and road safety grounds to ensure unobstructed access and prevention of inconsiderate parking.

EXISTING ITEMS TO BE REPLACED IN RESTRICTION OF WAITING 1998 ORDER**SCHEDULE I**
PART INo Waiting At Any Time

| <u>Road Name</u> | <u>Side</u> | <u>Description</u> | <u>Zone</u> |
|-------------------|-------------|--|-------------|
| WEST STREET (A31) | NORTH | BETWEEN ITS JUNCTION WITH THE DEAN AND A POINT 22.5 METRES EAST OF THEREOF. | |
| WEST STREET (A31) | NORTH | BETWEEN A POINT 49.5 METRES EAST OF ITS JUNCTION WITH THE DEAN AND A POINT 5.5 METRES EAST OF THAT POINT. | |
| WEST STREET (A31) | NORTH | BETWEEN A POINT 97 METRES EAST OF ITS JUNCTION WITH THE DEAN AND A POINT 5.5 METRES EAST OF THAT POINT. | |
| WEST STREET (A31) | NORTH | BETWEEN A POINT 112 METRES EAST OF ITS JUNCTION WITH THE DEAN AND A POINT 10 METRES EAST OF THAT POINT. | |
| WEST STREET (A31) | NORTH | BETWEEN A POINT 73 METRES WEST OF ITS JUNCTION WITH BROAD STREET AND A POINT 7 METRES WEST OF THAT POINT. | |
| WEST STREET (A31) | NORTH | BETWEEN ITS JUNCTION WITH BROAD STREET AND A POINT 24 METRES WEST THEREOF. | |
| WEST STREET (A31) | SOUTH | BETWEEN ITS JUNCTION WITH STATION ROAD AND A POINT 15 METRES EAST THEREOF. | |
| WEST STREET (A31) | SOUTH | BETWEEN ITS JUNCTION WITH STATION ROAD AND A POINT 10.5 METRES WEST THEREOF. | |
| WEST STREET (A31) | SOUTH | BETWEEN A POINT 27.5 METRES WEST OF ITS JUNCTION WITH STATION ROAD AND A POINT 9.5 METRES WEST OF THAT POINT. | |
| WEST STREET (A31) | SOUTH | BETWEEN A POINT 67.5 METRES WEST OF ITS JUNCTION WITH STATION ROAD AND A POINT 29.5 METRES WEST OF THAT POINT. | |
| WEST STREET (A31) | SOUTH | BETWEEN ITS JUNCTION WITH JACKLYNS LANE AND A POINT 47 METRES EAST THEREOF. | |
| NURSERY ROAD | BOTH | BETWEEN ITS JUNCTION WITH JACKLYNS LANE AND A POINT 15 METRES EAST THEREOF. | |
| STATION ROAD | EAST | BETWEEN ITS JUNCTION WITH WEST STREET AND A POINT 20 METRES SOUTH THEREOF. | |
| STATION ROAD | EAST | BETWEEN A POINT 31 METRES SOUTH OF ITS JUNCTION WITH WEST STREET AND A POINT 9 METRES SOUTH OF THAT POINT. | |
| STATION ROAD | EAST | BETWEEN A POINT 51 METRES SOUTH OF ITS JUNCTION WITH WEST STREET AND A POINT 10 METRES SOUTH OF THAT POINT. | |
| STATION ROAD | EAST | BETWEEN A POINT 111 METRES SOUTH OF ITS JUNCTION WITH WEST STREET AND A POINT 30 METRES SOUTH OF THAT POINT. | |
| STATION ROAD | EAST | BETWEEN A POINT 168 METRES SOUTH OF ITS JUNCTION WITH WEST STREET AND A POINT 19 METRES SOUTH OF THAT POINT. | |

SCHEDULE II

Waiting Limited to 1 Hour 8.00am – 6.00pm
Monday to Saturday Return Prohibited Within 1 Hour

| <u>Road Name</u> | <u>Side</u> | <u>Description</u> | <u>Zone</u> |
|-------------------|-------------|---|-------------|
| STATION ROAD | EAST | BETWEEN A POINT 20 METRES SOUTH OF ITS JUNCTION WITH WEST STREET AND A POINT 11 METRES SOUTH OF THAT POINT. | |
| STATION ROAD | EAST | BETWEEN A POINT 40 METRES SOUTH OF ITS JUNCTION WITH WEST STREET AND A POINT 11 METRES SOUTH OF THAT POINT. | |
| STATION ROAD | EAST | BETWEEN A POINT 61 METRES SOUTH OF ITS JUNCTION WITH WEST STREET AND A POINT 50 METRES SOUTH OF THAT POINT. | |
| STATION ROAD | EAST | BETWEEN A POINT 141 METRES SOUTH OF ITS JUNCTION WITH WEST STREET AND A POINT 27 METRES SOUTH OF THAT POINT. | |
| WEST STREET (A31) | NORTH | BETWEEN A POINT 22.5 METRES EAST OF ITS JUNCTION WITH THE DEAN AND A POINT 27 METRES EAST OF THAT POINT. | |
| WEST STREET (A31) | NORTH | BETWEEN A POINT 55 METRES EAST OF ITS JUNCTION WITH THE DEAN AND A POINT 42 METRES EAST OF THAT POINT. | |
| WEST STREET (A31) | NORTH | BETWEEN A POINT 102.5 METRES EAST OF ITS JUNCTION WITH THE DEAN AND A POINT 9.5 METRES EAST OF THAT POINT. | |
| WEST STREET (A31) | NORTH | BETWEEN A POINT 24 METRES WEST OF ITS JUNCTION WITH BROAD STREET AND A POINT 49 METRES WEST OF THAT POINT. | |
| WEST STREET (A31) | SOUTH | BETWEEN A POINT 15 METRES EAST OF ITS JUNCTION WITH STATION ROAD AND A POINT 36 METRES EAST OF THAT POINT. | |
| WEST STREET (A31) | SOUTH | BETWEEN A POINT 37 METRES WEST OF ITS JUNCTION WITH STATION ROAD AND A POINT 30.5 METRES WEST OF THAT POINT. | |
| WEST STREET (A31) | SOUTH | BETWEEN A POINT 97 METRES WEST OF ITS JUNCTION WITH STATION ROAD AND A POINT 47 METRES EAST OF ITS JUNCTION WITH JACKLYNS LANE. | |

EXISTING ITEMS TO BE REPLACED IN PARKING PLACES AND PROHIBITION OF WAITING 2001 ORDER

SCHEDULE IPART II

Waiting Limited to 2 Hours 8.00am – 6.00pm
Monday to Saturday Return Prohibited Within 2 Hours

| <u>Road Name</u> | <u>Side</u> | <u>Description</u> | <u>Zone</u> |
|------------------|-------------|--------------------|-------------|
|------------------|-------------|--------------------|-------------|

| <u>Road Name</u> | <u>Side</u> | <u>Description</u> | <u>Zone</u> |
|------------------|-------------|--|-------------|
| THE DEAN | WEST | BETWEEN A POINT 41 METRES NORTH OF ITS JUNCTION WITH POUND HILL AND A POINT 32 METRES NORTH OF THAT POINT. | |
| THE DEAN | WEST | BETWEEN A POINT 86 METRES NORTH OF ITS JUNCTION WITH POUND HILL AND A POINT 27 METRES NORTH OF THAT POINT. | |
| THE DEAN | WEST | BETWEEN A POINT 139 METRES NORTH OF ITS JUNCTION WITH POUND HILL AND A POINT 5.5 METRES NORTH OF THAT POINT. | |
| THE DEAN | WEST | BETWEEN A POINT 153 METRES NORTH OF ITS JUNCTION WITH POUND HILL AND A POINT 24 METRES NORTH OF THAT POINT. | |
| THE DEAN | WEST | BETWEEN A POINT 189 METRES NORTH OF ITS JUNCTION WITH POUND HILL AND A POINT 8 METRES NORTH OF THAT POINT. | |

SCHEDULE II
No Waiting At Any Time

| <u>Road Name</u> | <u>Side</u> | <u>Description</u> | <u>Zone</u> |
|------------------|-------------|--|-------------|
| THE DEAN | WEST | BETWEEN ITS JUNCTION WITH POUND HILL AND A POINT 41 METRES NORTH THEREOF. | |
| THE DEAN | WEST | BETWEEN A POINT 73 METRES NORTH OF ITS JUNCTION WITH POUND HILL AND A POINT 13 METRES NORTH OF THAT POINT | |
| THE DEAN | WEST | BETWEEN A POINT 113 METRES NORTH OF ITS JUNCTION WITH POUND HILL AND A POINT 26 METRES NORTH OF THAT POINT. | |
| THE DEAN | WEST | BETWEEN A POINT 114.5 METRES NORTH OF ITS JUNCTION WITH POUND HILL AND A POINT 8.5 METRES NORTH OF THAT POINT. | |
| THE DEAN | WEST | BETWEEN A POINT 177 METRES NORTH OF ITS JUNCTION WITH POUND HILL AND A POINT 12 METRES NORTH OF THAT POINT. | |
| THE DEAN | WEST | BETWEEN A POINT 197 METRES NORTH OF ITS JUNCTION WITH POUND HILL AND A POINT 83 METRES NORTH OF THAT POINT. | |

PROPOSED ITEMS**SCHEDULE I****No Waiting At Any Time**

| <u>Road Name</u> | <u>Side</u> | <u>Description</u> | <u>Zone</u> |
|-------------------|-------------|--|-------------|
| THE DEAN | WEST | BETWEEN ITS JUNCTION WITH POUND HILL AND A POINT 41 METRES NORTH OF THAT JUNCTION. | |
| THE DEAN | WEST | BETWEEN A POINT 53.6 METRES NORTH OF ITS JUNCTION WITH POUND HILL AND A POINT 60 METRES NORTH OF THAT JUNCTION. | |
| THE DEAN | WEST | BETWEEN A POINT 72.3 METRES NORTH OF ITS JUNCTION WITH POUND HILL AND A POINT 85.8 METRES NORTH OF THAT JUNCTION. | |
| THE DEAN | WEST | BETWEEN A POINT 113.2 METRES NORTH OF ITS JUNCTION WITH POUND HILL AND A POINT 139.2 METRES NORTH OF THAT JUNCTION. | |
| THE DEAN | WEST | BETWEEN A POINT 144.7 METRES NORTH OF ITS JUNCTION WITH POUND HILL AND A POINT 153.4 NORTH OF THAT JUNCTION. | |
| THE DEAN | WEST | BETWEEN A POINT 177.4 METRES NORTH OF ITS JUNCTION WITH POUND HILL AND A POINT 188.7 METRES NORTH OF THAT JUNCTION. | |
| THE DEAN | WEST | BETWEEN A POINT 198.4 METRES NORTH OF ITS JUNCTION WITH POUND HILL AND A POINT 281 METRES NORTH OF THAT JUNCTION. | |
| NURSERY ROAD | BOTH | BETWEEN ITS JUNCTION WITH JACKLYNS LANE AND A POINT 25 METRES EAST OF THAT JUNCTION. | |
| STATION ROAD | EAST | BETWEEN ITS JUNCTION WITH WEST STREET AND A POINT 19.2 METRES SOUTH OF THAT JUNCTION. | |
| STATION ROAD | EAST | BETWEEN A POINT 30.5 METRES SOUTH OF ITS JUNCTION WITH WEST STREET AND A POINT 39.6 METRES SOUTH OF THAT JUNCTION. | |
| STATION ROAD | EAST | BETWEEN A POINT 50.8 METRES SOUTH OF ITS JUNCTION WITH WEST STREET AND A POINT 60.8 METRES SOUTH OF THAT JUNCTION. | |
| STATION ROAD | EAST | BETWEEN A POINT 110.8 METRES SOUTH OF ITS JUNCTION WITH WEST STREET AND A POINT 146.3 METRES SOUTH OF THAT JUNCTION. | |
| STATION ROAD | EAST | BETWEEN A POINT 168.3 METRES SOUTH OF ITS JUNCTION WITH WEST STREET AND A POINT 186.9 METRES SOUTH OF THAT JUNCTION. | |
| WEST STREET (A31) | NORTH | BETWEEN ITS JUNCTION WITH THE DEAN AND A POINT 21.4 METRES EAST OF THAT JUNCTION. | |
| WEST STREET (A31) | NORTH | BETWEEN A POINT 50.2 METRES EAST OF ITS JUNCTION WITH THE DEAN AND A POINT 54.2 METRES EAST OF THAT JUNCTION. | |
| WEST STREET (A31) | NORTH | BETWEEN A POINT 96.6 METRES EAST OF ITS JUNCTION WITH THE DEAN AND A POINT 102.7 METRES EAST OF THAT | |

| <u>Road Name</u> | <u>Side</u> | <u>Description</u> | <u>Zone</u> |
|-------------------|-------------|--|-------------|
| WEST STREET (A31) | NORTH | JUNCTION. BETWEEN A POINT 109.6 METRES EAST OF ITS JUNCTION WITH THE DEAN AND A POINT 120.7 METRES EAST OF THAT JUNCTION. | |
| WEST STREET (A31) | NORTH | BETWEEN A POINT 78.8 METRES WEST OF ITS JUNCTION WITH BROAD STREET AND A POINT 83.8 METRES WEST OF THAT JUNCTION. | |
| WEST STREET (A31) | NORTH | BETWEEN ITS JUNCTION WITH BROAD STREET AND A POINT 29.3 METRES WEST OF THAT JUNCTION. | |
| WEST STREET (A31) | SOUTH | BETWEEN ITS JUNCTION WITH STATION ROAD AND A POINT 12.5 METRES EAST OF THAT JUNCTION. | |
| WEST STREET (A31) | SOUTH | BETWEEN A POINT 30 METRES WEST OF ITS JUNCTION WITH STATION ROAD AND A POINT 37.3 METRES WEST OF THAT JUNCTION. | |
| WEST STREET (A31) | SOUTH | BETWEEN A POINT 67.6 METRES WEST OF ITS JUNCTION WITH STATION ROAD AND A POINT 72.5 METRES WEST OF THAT JUNCTION. | |
| WEST STREET (A31) | SOUTH | BETWEEN A POINT 87.9 METRES WEST OF ITS JUNCTION WITH STATION ROAD AND A POINT 96.8 METRES WEST OF THAT JUNCTION. | |
| WEST STREET (A31) | SOUTH | BETWEEN ITS JUNCTION WITH JACKLYNS LANE AND A POINT 47 METRES EAST OF THAT JUNCTION. | |

SCHEDULE II

PART I

Individual Parking Bays

Waiting Limited to 1 Hour 8.00am – 6.00pm
Monday to Saturday Return Prohibited Within 1 Hour

| <u>Road Name</u> | <u>Side</u> | <u>Description</u> | <u>Zone</u> |
|-------------------|-------------|--|-------------|
| STATION ROAD | EAST | BETWEEN A POINT 19.2 METRES SOUTH OF ITS JUNCTION WITH WEST STREET AND A POINT 30.5 METRES SOUTH OF THAT JUNCTION. | |
| STATION ROAD | EAST | BETWEEN A POINT 39.6 METRES SOUTH OF ITS JUNCTION WITH WEST STREET AND A POINT 50.8 METRES SOUTH OF THAT JUNCTION. | |
| STATION ROAD | EAST | BETWEEN A POINT 60.8 METRES SOUTH OF ITS JUNCTION WITH WEST STREET AND A POINT 110.8 METRES SOUTH OF THAT JUNCTION. | |
| STATION ROAD | EAST | BETWEEN A POINT 146.3 METRES SOUTH OF ITS JUNCTION WITH WEST STREET AND A POINT 168.3 METRES SOUTH OF THAT JUNCTION. | |
| WEST STREET (A31) | NORTH | BETWEEN A POINT 21.4 METRES EAST OF ITS JUNCTION WITH THE DEAN AND A POINT 50.2 METRES EAST OF THAT JUNCTION. | |
| WEST STREET (A31) | NORTH | BETWEEN A POINT 54.2 METRES EAST OF ITS JUNCTION WITH THE DEAN AND A POINT 96.6 METRES EAST OF THAT | |

| <u>Road Name</u> | <u>Side</u> | <u>Description</u> | <u>Zone</u> |
|-------------------|-------------|---|-------------|
| WEST STREET (A31) | NORTH | JUNCTION. BETWEEN A POINT 102.7 METRES EAST OF ITS JUNCTION WITH THE DEAN AND A POINT 109.6 METRES EAST OF THAT JUNCTION. | |
| WEST STREET (A31) | NORTH | BETWEEN A POINT 29.3 METRES WEST OF ITS JUNCTION WITH BROAD STREET AND A POINT 78.8 METRES WEST OF THAT JUNCTION. | |
| WEST STREET (A31) | SOUTH | BETWEEN A POINT 12.5 METRES EAST OF ITS JUNCTION WITH STATION ROAD AND A POINT 50.7 METRES EAST OF THAT JUNCTION. | |
| WEST STREET (A31) | SOUTH | BETWEEN A POINT 37.3 METRES WEST OF ITS JUNCTION WITH STATION ROAD AND A POINT 67.6 METRES WEST OF THAT JUNCTION. | |
| WEST STREET (A31) | SOUTH | BETWEEN A POINT 72.5 METRES WEST OF ITS JUNCTION WITH STATION ROAD AND A POINT 80.6 METRES WEST OF THAT JUNCTION. | |
| WEST STREET (A31) | SOUTH | BETWEEN A POINT 96.8 METRES WEST OF ITS JUNCTION WITH STATION ROAD AND A POINT 117.6 METRES WEST OF THAT JUNCTION. | |

SCHEDULE II

PART II

Individual Parking Bays

Waiting Limited to 2 Hours 8.00am – 6.00pm

Monday to Saturday Return Prohibited Within 2 Hours

| <u>Road Name</u> | <u>Side</u> | <u>Description</u> | <u>Zone</u> |
|------------------|-------------|---|-------------|
| THE DEAN | WEST | BETWEEN A POINT 41 METRES NORTH OF ITS JUNCTION WITH POUND HILL AND A POINT 53.6 METRES NORTH ITS JUNCTION WITH POUND HILL. | |
| THE DEAN | WEST | BETWEEN A POINT 60 METRES NORTH OF ITS JUNCTION WITH POUND HILL AND A POINT 72.3 METRES NORTH OF ITS JUNCTION WITH POUND HILL. | |
| THE DEAN | WEST | BETWEEN A POINT 85.8 METRES NORTH OF ITS JUNCTION WITH POUND HILL AND A POINT 113.2 METRES NORTH OF ITS JUNCTION WITH POUND HILL. | |
| THE DEAN | WEST | BETWEEN A POINT 139.2 METRES NORTH OF ITS JUNCTION WITH POUND HILL AND A POINT 144.7 METRES NORTH OF ITS JUNCTION WITH POUND HILL. | |
| THE DEAN | WEST | BETWEEN A POINT 153.4 METRES NORTH OF ITS JUNCTION WITH POUND HILL AND A POINT 177.4 METRES NORTH OF ITS JUNCTION WITH POUND HILL. | |
| THE DEAN | WEST | BETWEEN A POINT 188.7 METRES NORTH OF ITS JUNCTION WITH POUND HILL AND A POINT 198.4 METRES NORTH OF ITS JUNCTION WITH POUND HILL. | |

**Notice of Proposals of making of Various Road Traffic Regulation Orders
Affecting the District of Winchester City Council**

Winchester City Council as agents for Hampshire County Council proposes making the undermentioned road traffic regulation orders:-

9 The Hampshire (Various Roads, New Alresford) (Restriction of Waiting) Order 1998 (Variation No. 2) Order 2009

The effect of this order will be to extend no waiting zones and introduce parking bays in New Alresford, Winchester. Details are as follows:-

SCHEDULE I

No Waiting At Any Time

| <u>Road Name</u> | <u>Side</u> | <u>Description</u> | <u>Zone</u> |
|------------------|-------------|---|-------------|
| THE DEAN | WEST | BETWEEN ITS JUNCTION WITH POUND HILL AND A POINT 41 METRES NORTH OF THAT JUNCTION. | |
| THE DEAN | WEST | BETWEEN A POINT 53.6 METRES NORTH OF ITS JUNCTION WITH POUND HILL AND A POINT 60 METRES NORTH OF THAT JUNCTION. | |
| THE DEAN | WEST | BETWEEN A POINT 72.3 METRES NORTH OF ITS JUNCTION WITH POUND HILL AND A POINT 85.8 METRES NORTH OF THAT JUNCTION. | |
| THE DEAN | WEST | BETWEEN A POINT 113.2 METRES NORTH OF ITS JUNCTION WITH POUND HILL AND A POINT 139.2 METRES NORTH OF THAT JUNCTION. | |
| THE DEAN | WEST | BETWEEN A POINT 144.7 METRES NORTH OF ITS JUNCTION WITH POUND HILL AND A POINT 153.4 NORTH OF THAT JUNCTION. | |
| THE DEAN | WEST | BETWEEN A POINT 177.4 METRES NORTH OF ITS JUNCTION WITH POUND HILL AND A POINT 188.7 METRES NORTH OF THAT JUNCTION. | |
| THE DEAN | WEST | BETWEEN A POINT 198.4 METRES NORTH OF ITS JUNCTION WITH | |

| <u>Road Name</u> | <u>Side</u> | <u>Description</u> | <u>Zone</u> |
|-------------------|-------------|--|-------------|
| | | POUND HILL AND A POINT 281 METRES NORTH OF THAT JUNCTION. | |
| NURSERY ROAD | BOTH | BETWEEN ITS JUNCTION WITH JACKLYNS LANE AND A POINT 25 METRES EAST OF THAT JUNCTION. | |
| STATION ROAD | EAST | BETWEEN ITS JUNCTION WITH WEST STREET AND A POINT 19.2 METRES SOUTH OF THAT JUNCTION. | |
| STATION ROAD | EAST | BETWEEN A POINT 30.5 METRES SOUTH OF ITS JUNCTION WITH WEST STREET AND A POINT 39.6 METRES SOUTH OF THAT JUNCTION. | |
| STATION ROAD | EAST | BETWEEN A POINT 50.8 METRES SOUTH OF ITS JUNCTION WITH WEST STREET AND A POINT 60.8 METRES SOUTH OF THAT JUNCTION. | |
| STATION ROAD | EAST | BETWEEN A POINT 110.8 METRES SOUTH OF ITS JUNCTION WITH WEST STREET AND A POINT 146.3 METRES SOUTH OF THAT JUNCTION. | |
| STATION ROAD | EAST | BETWEEN A POINT 168.3 METRES SOUTH OF ITS JUNCTION WITH WEST STREET AND A POINT 186.9 METRES SOUTH OF THAT JUNCTION. | |
| WEST STREET (A31) | NORTH | BETWEEN ITS JUNCTION WITH THE DEAN AND A POINT 21.4 METRES EAST OF THAT JUNCTION. | |
| WEST STREET (A31) | NORTH | BETWEEN A POINT 50.2 METRES EAST OF ITS JUNCTION WITH THE DEAN AND A POINT 54.2 METRES EAST OF THAT JUNCTION. | |
| WEST STREET (A31) | NORTH | BETWEEN A POINT 96.6 METRES EAST OF ITS JUNCTION WITH THE DEAN AND A POINT 102.7 METRES EAST OF THAT JUNCTION. | |

| <u>Road Name</u> | <u>Side</u> | <u>Description</u> | <u>Zone</u> |
|----------------------|-------------|---|-------------|
| WEST STREET (A31) | NORTH | BETWEEN A POINT 109.6 METRES EAST OF ITS JUNCTION WITH THE DEAN AND A POINT 120.7 METRES EAST OF THAT JUNCTION. | |
| WEST STREET (A31) | NORTH | BETWEEN A POINT 78.8 METRES WEST OF ITS JUNCTION WITH BROAD STREET AND A POINT 83.8 METRES WEST OF THAT JUNCTION. | |
| WEST STREET (A31) | NORTH | BETWEEN ITS JUNCTION WITH BROAD STREET AND A POINT 29.3 METRES WEST OF THAT JUNCTION. | |
| WEST STREET (A31) | SOUTH | BETWEEN ITS JUNCTION WITH STATION ROAD AND A POINT 12.5 METRES EAST OF THAT JUNCTION. | |
| WEST STREET (A31) | SOUTH | BETWEEN A POINT 30 METRES WEST OF ITS JUNCTION WITH STATION ROAD AND A POINT 37.3 METRES WEST OF THAT JUNCTION. | |
| WEST STREET (A31) | SOUTH | BETWEEN A POINT 67.6 METRES WEST OF ITS JUNCTION WITH STATION ROAD AND A POINT 72.5 METRES WEST OF THAT JUNCTION. | |
| WEST STREET (A31) | SOUTH | BETWEEN A POINT 87.9 METRES WEST OF ITS JUNCTION WITH STATION ROAD AND A POINT 96.8 METRES WEST OF THAT JUNCTION. | |
| WEST STREET (A31) | SOUTH | BETWEEN ITS JUNCTION WITH JACKLYNS LANE AND A POINT 47 METRES EAST OF THAT JUNCTION. | |

SCHEDULE II

PART I

Individual Parking Bays

Waiting Limited to 1 Hour 8.00am – 6.00pm

Monday to Saturday Return Prohibited Within 1 Hour

| <u>Road Name</u> | <u>Side</u> | <u>Description</u> | <u>Zone</u> |
|------------------|-------------|--------------------|-------------|
|------------------|-------------|--------------------|-------------|

| | | |
|-------------------|-------|--|
| STATION ROAD | EAST | BETWEEN A POINT 19.2 METRES SOUTH OF ITS JUNCTION WITH WEST STREET AND A POINT 30.5 METRES SOUTH OF THAT JUNCTION. |
| STATION ROAD | EAST | BETWEEN A POINT 39.6 METRES SOUTH OF ITS JUNCTION WITH WEST STREET AND A POINT 50.8 METRES SOUTH OF THAT JUNCTION. |
| STATION ROAD | EAST | BETWEEN A POINT 60.8 METRES SOUTH OF ITS JUNCTION WITH WEST STREET AND A POINT 110.8 METRES SOUTH OF THAT JUNCTION. |
| STATION ROAD | EAST | BETWEEN A POINT 146.3 METRES SOUTH OF ITS JUNCTION WITH WEST STREET AND A POINT 168.3 METRES SOUTH OF THAT JUNCTION. |
| WEST STREET (A31) | NORTH | BETWEEN A POINT 21.4 METRES EAST OF ITS JUNCTION WITH THE DEAN AND A POINT 50.2 METRES EAST OF THAT JUNCTION. |
| WEST STREET (A31) | NORTH | BETWEEN A POINT 54.2 METRES EAST OF ITS JUNCTION WITH THE DEAN AND A POINT 96.6 METRES EAST OF THAT JUNCTION. |
| WEST STREET (A31) | NORTH | BETWEEN A POINT 102.7 METRES EAST OF ITS JUNCTION WITH THE DEAN AND A POINT 109.6 METRES EAST OF THAT JUNCTION. |
| WEST STREET (A31) | NORTH | BETWEEN A POINT 29.3 METRES WEST OF ITS JUNCTION WITH BROAD STREET AND A POINT 78.8 METRES WEST OF THAT JUNCTION. |
| WEST STREET (A31) | SOUTH | BETWEEN A POINT 12.5 METRES EAST OF ITS JUNCTION WITH STATION ROAD AND A POINT 50.7 METRES EAST OF THAT JUNCTION. |
| WEST STREET (A31) | SOUTH | BETWEEN A POINT 37.3 METRES WEST OF ITS JUNCTION WITH STATION ROAD AND A POINT 67.6 METRES WEST OF THAT JUNCTION. |

| <u>Road Name</u> | <u>Side</u> | <u>Description</u> | <u>Zone</u> |
|----------------------|-------------|--|-------------|
| WEST STREET (A31) | SOUTH | BETWEEN A POINT 72.5 METRES WEST OF ITS JUNCTION WITH STATION ROAD AND A POINT 80.6 METRES WEST OF THAT JUNCTION. | |
| WEST STREET (A31) | SOUTH | BETWEEN A POINT 96.8 METRES WEST OF ITS JUNCTION WITH STATION ROAD AND A POINT 117.6 METRES WEST OF THAT JUNCTION. | |

SCHEDULE II

PART II

Individual Parking Bays

Waiting Limited to 2 Hours 8.00am – 6.00pm

Monday to Saturday Return Prohibited Within 2 Hours

| <u>Road Name</u> | <u>Side</u> | <u>Description</u> | <u>Zone</u> |
|------------------|-------------|--|-------------|
| THE DEAN | WEST | BETWEEN A POINT 41 METRES NORTH OF ITS JUNCTION WITH POUND HILL AND A POINT 53.6 METRES NORTH ITS JUNCTION WITH POUND HILL. | |
| THE DEAN | WEST | BETWEEN A POINT 60 METRES NORTH OF ITS JUNCTION WITH POUND HILL AND A POINT 72.3 METRES NORTH OF ITS JUNCTION WITH POUND HILL. | |
| THE DEAN | WEST | BETWEEN A POINT 85.8 METRES NORTH OF ITS JUNCTION WITH POUND HILL AND A POINT 113.2 METRES NORTH OF ITS JUNCTION WITH POUND HILL. | |
| THE DEAN | WEST | BETWEEN A POINT 139.2 METRES NORTH OF ITS JUNCTION WITH POUND HILL AND A POINT 144.7 METRES NORTH OF ITS JUNCTION WITH POUND HILL. | |
| THE DEAN | WEST | BETWEEN A POINT 153.4 METRES NORTH OF ITS JUNCTION WITH POUND HILL AND A POINT 177.4 METRES NORTH OF ITS JUNCTION WITH POUND HILL. | |
| THE DEAN | WEST | BETWEEN A POINT 188.7 METRES NORTH OF ITS JUNCTION WITH POUND HILL AND A POINT 198.4 | |

| <u>Road Name</u> | <u>Side</u> | <u>Description</u> | <u>Zone</u> |
|------------------|-------------|--|-------------|
| | | METRES NORTH OF ITS JUNCTION WITH POUND HILL. | |

FURTHER DETAILS: A copy of this notice, the proposed orders, and maps showing the location and effect of the proposals, a statement of reasons and the order to be varied may be inspected during usual office hours at the following place:-

- (i) City Offices, Colebrook Street, Winchester.

OBJECTIONS: All objections and other representations in respect of this proposal must be sent in writing to the undersigned by 19th November 2009. All objections must state the grounds on which they are made.

Dated this 22nd day of October 2009
H. N. Bone, Head of Legal Services,
Winchester City Council, City Offices, Colebrook Street, Winchester, Hampshire.