



PORTFOLIO HOLDER DECISION NOTICE

INDIVIDUAL DECISION BY THE PORTFOLIO HOLDER FOR PLANNING AND ACCESS

TOPIC – PROPOSED TRAFFIC REGULATION ORDER – INTRODUCTION OF PERMIT HOLDERS ONLY 8:00AM TO 6:00PM MONDAY TO SATURDAY - DELL ROAD, WINCHESTER

PROCEDURAL INFORMATION

The Access to Information Procedure Rules – Part 4, Section 22 of the Council's Constitution provides for a decision to be made by an individual member of Cabinet.

In accordance with the Procedure Rules, the Corporate Director (Governance), the Chief Executive and the Head of Finance are consulted together with Chairman and Vice Chairman of the Principal Scrutiny Committee and all Members of the relevant Scrutiny Panel (individual Ward Members are consulted separately where appropriate). In addition, all Members are notified.

Five or more of these consulted Members can require that the matter be referred to Cabinet for determination.

Contact Officers:

Case Officer:

Neville Crisp. Traffic Engineer. Tel: 01962 848484. Email: ncrisp@winchester.gov.uk

Committee Administrator:

Nancy Graham. Senior Democratic Services Officer. Tel: 01962 848235.

Email: ngraham@winchester.gov.uk

SUMMARY

- It is proposed to extend the 'Permit Holders Only 8:00am to 6:00pm Monday to Saturday' restrictions in Dell Road, Winchester to correct an anomaly between the existing traffic regulation order zone boundary and the extent of the restrictions in the schedule.
- The proposal is in keeping with the Corporate Priorities in its attempt to improve traffic management, road safety and the environment.
- Councillor Hicks did not originally support the proposal being advertised, however the other local Members and the County Councillor were in support

so the proposal was advertised in conjunction with other orders being pursued at the time.

- There were no objections received to the proposal as advertised and Councillor Hicks has since confirmed that this matter can be decided under Portfolio Holders delegated powers.
- The cost of the proposal will be funded through the Traffic Management Agency Agreement with Hampshire County Council. There are no additional enforcement costs.
- Copy of the plan showing the location of the proposal is attached (Appendix 1).
- Copy of proposed schedule and a statement of reasons are attached (Appendix 2).
- Copy of the proposal notice is attached (Appendix 3).

DECISION

- That 'Permit Holders Only 8:00am to 6:00pm Monday to Saturday' restrictions be introduced in Dell Road, Winchester as advertised and the Head of Legal Services be authorised to make the necessary order.

REASON FOR THE DECISION AND OTHER ALTERNATIVE OPTIONS CONSIDERED AND REJECTED

See Summary.

FURTHER ALTERNATIVE OPTIONS CONSIDERED AND REJECTED FOLLOWING PUBLICATION OF THE DRAFT PORTFOLIO HOLDER DECISION NOTICE

None.

DECLARATION OF INTERESTS BY THE DECISION MAKER OR A MEMBER OR OFFICER CONSULTED

None.

DISPENSATION GRANTED BY THE STANDARDS COMMITTEE

N/A.

Approved by: (signature)

Date of Decision 15.01.10

Councillor Keith Wood – Portfolio Holder for Planning and Access

Appendices:

Appendix 1 – Plan


Appendix 2 – Proposed Schedule and Statement of Reasons

Appendix 3 – Proposed Notice


This map is based upon Ordnance Survey material, with the aid of Her Majesty's Stationery Office © Crown Copyright. Unauthorised reproduction, in any form, is prohibited. All rights reserved. Winchester City Council Licence No. LA 08510X



- - - NO WAITING 8:00am TO 6:00pm MON TO SAT (SINGLE YELLOW LINES)
- = NO WAITING AT ANY TIME (DOUBLE YELLOW LINES)
- - - PERMIT HOLDERS ONLY 8:00am TO 6:00pm MONDAY TO SATURDAY
- = CONTROLLED PARKING ZONE BOUNDARY

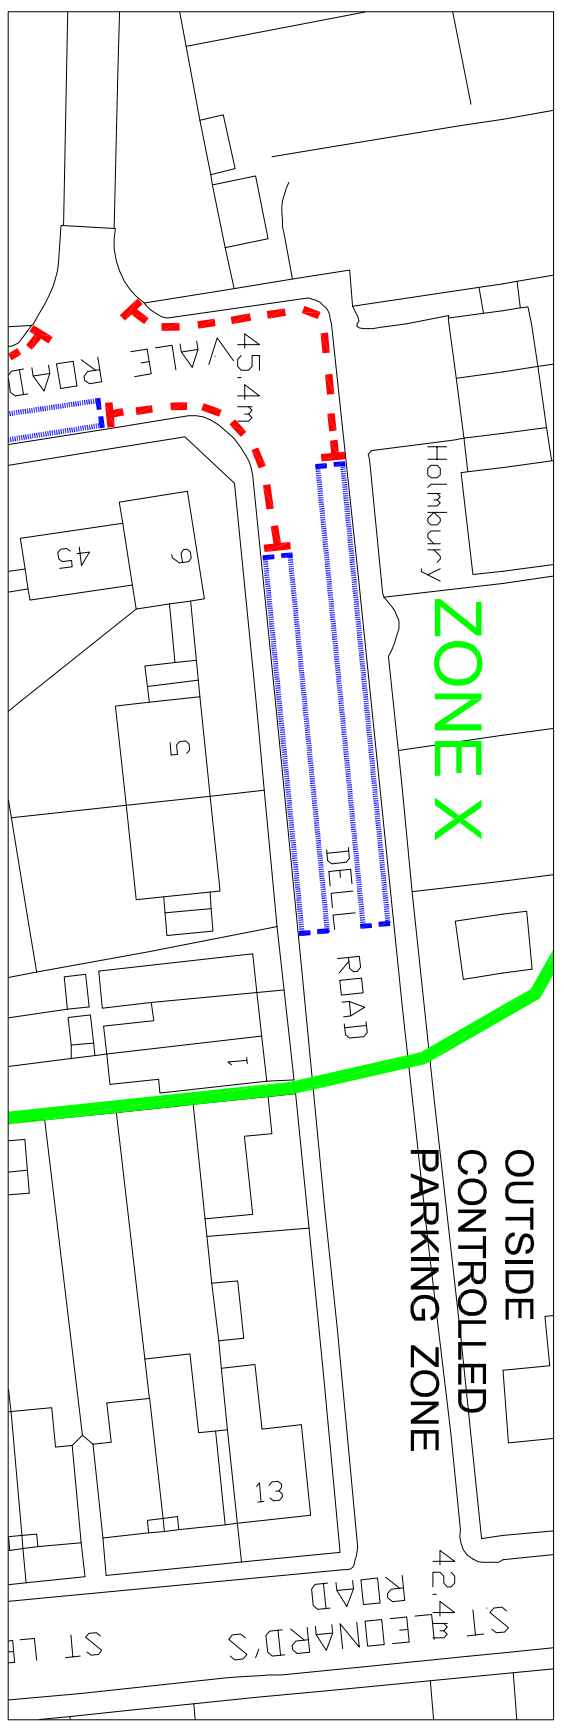

EXISTING WAITING RESTRICTIONS

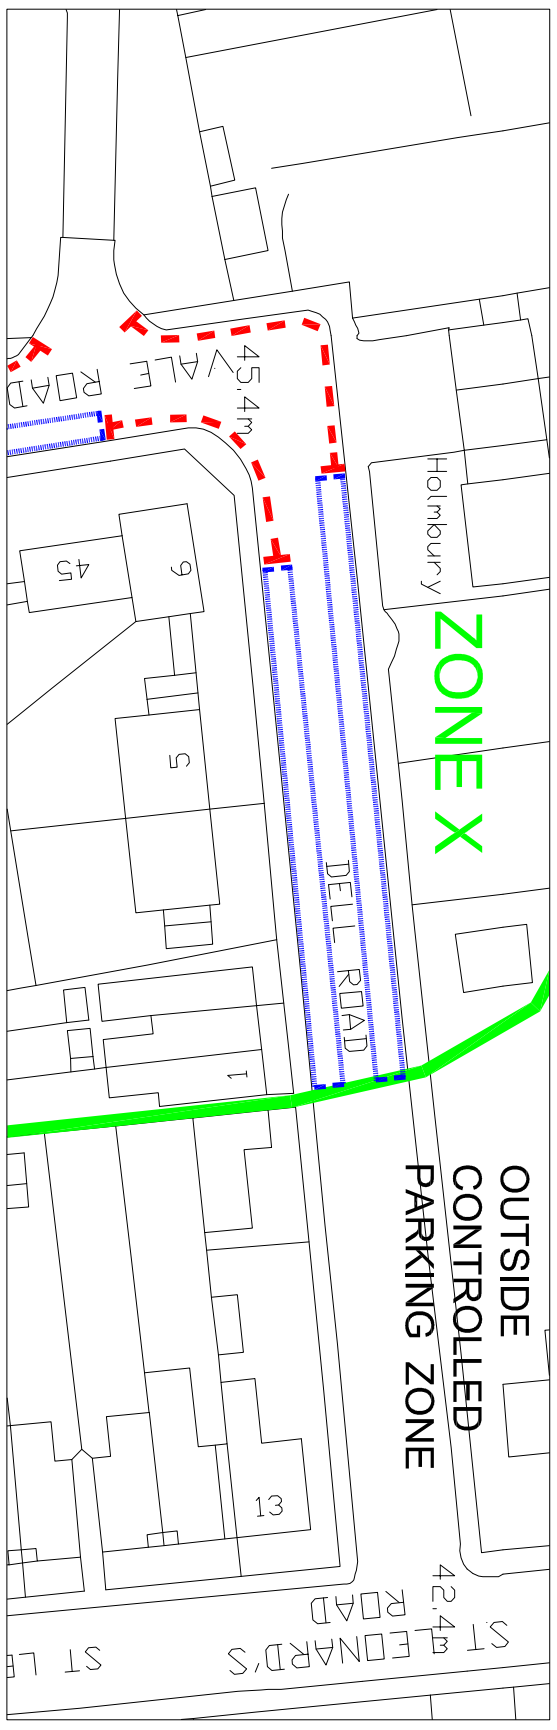

PROPOSED WAITING RESTRICTIONS

Item	Description	Date	Drawn



Winchester
City Council

**DEVELOPMENT SERVICES
ENGINEERING**
City Offices
Colebrook Street
Winchester,
SO23 9LJ.

Project:
TRAFFIC REGULATION ORDER
PROPOSAL

Title:
WAITING RESTRICTIONS
DELL ROAD
WINCHESTER

Scale	NTS	Date	AUGUST 2009
Drawn	MVC	Checked	

DRG No. 810402-194/001

PROPOSED VARIATION TO:-HAMPSHIRE COUNTY COUNCILROAD TRAFFIC REGULATION ACT 1984THE HAMPSHIRE (VARIOUS ROADS, WINCHESTER)
(PARKING PLACES AND RESTRICTION OF WAITING)
(CONTROLLED ZONE) ORDER 2002**STATEMENT OF REASONS FOR REVISION:-**

On traffic management grounds to improve parking provision.

EXISTING ITEMS TO BE REPLACEDSCHEDULE I Pt II Permit Holders Only 8:00am to 6:00pm Monday to Saturday

<u>Road Name</u>	<u>Side</u>	<u>Description</u>	<u>Zone</u>
DELL ROAD	NORTH	BETWEEN A POINT 13.3 METRES EAST OF ITS JUNCTION WITH VALE ROAD AND A POINT 51.3 METRES EAST OF THAT JUNCTION.	X
DELL ROAD	SOUTH	BETWEEN A POINT 10.8 METRES EAST OF ITS JUNCTION WITH VALE ROAD AND A POINT 42.9 METRES EAST OF THAT JUNCTION.	X

PROPOSED ITEMSSCHEDULE I Pt II Permit Holders Only 8:00am to 6:00pm Monday to Saturday

<u>Road Name</u>	<u>Side</u>	<u>Description</u>	<u>Zone</u>
DELL ROAD	NORTH	BETWEEN A POINT 13.3 METRES EAST OF ITS JUNCTION WITH VALE ROAD AND A POINT 63.4 METRES EAST OF THAT JUNCTION.	X
DELL ROAD	SOUTH	BETWEEN A POINT 10.8 METRES EAST OF ITS JUNCTION WITH VALE ROAD AND A POINT 55.6 METRES EAST OF THAT JUNCTION.	X

**Notice of Proposals of making of Various Road Traffic Regulation Orders
Affecting the District of Winchester City Council**

Winchester City Council as agents for Hampshire County Council proposes making the undermentioned road traffic regulation orders:-

4. The Hampshire (Various Roads, Winchester) (Parking Places and Restriction of Waiting) (Controlled Zone) Order 2002 (Variation No. 53) Order 2009

The effect of this order will be to introduce extend Permit holders only zones in Dell Road Winchester. Details are as follows:-

Permit Holders Only 8:00am to 6:00pm Monday to Saturday

<u>Road Name</u>	<u>Side</u>	<u>Description</u>	<u>Zone</u>
DELL ROAD	NORTH	BETWEEN A POINT 13.3 METRES EAST OF ITS JUNCTION WITH VALE ROAD AND A POINT 63.4 METRES EAST OF THAT JUNCTION.	X
DELL ROAD	SOUTH	BETWEEN A POINT 10.8 METRES EAST OF ITS JUNCTION WITH VALE ROAD AND A POINT 55.6 METRES EAST OF THAT JUNCTION.	X

FURTHER DETAILS: A copy of this notice, the proposed orders, and maps showing the location and effect of the proposals, a statement of reasons and the order to be varied may be inspected during usual office hours at the following place:-

(i) City Offices, Colebrook Street, Winchester.

OBJECTIONS: All objections and other representations in respect of this proposal must be sent in writing to the undersigned by 19th November 2009. All objections must state the grounds on which they are made.

Dated this 22nd day of October 2009
H. N. Bone, Head of Legal Services,
Winchester City Council, City Offices, Colebrook Street, Winchester, Hampshire.