



PORTFOLIO HOLDER DECISION NOTICE

INDIVIDUAL DECISION BY THE PORTFOLIO HOLDER FOR PLANNING AND ACCESS

TOPIC – PROPOSED TRAFFIC REGULATION ORDER – INTRODUCTION OF WAITING RESTRICTIONS IN DAWN GARDENS, WINCHESTER

PROCEDURAL INFORMATION

The Access to Information Procedure Rules – Part 4, Section 22 of the Council's Constitution provides for a decision to be made by an individual member of Cabinet.

In accordance with the Procedure Rules, the Corporate Director (Governance), the Chief Executive and the Head of Finance are consulted together with Chairman and Vice Chairman of the Principal Scrutiny Committee and all Members of the relevant Scrutiny Panel (individual Ward Members are consulted separately where appropriate). In addition, all Members are notified.

Five or more of these consulted Members can require that the matter be referred to Cabinet for determination.

Contact Officers:

Case Officer:

Neville Crisp. Traffic Engineer. Tel: 01962 848484. Email: ncrisp@winchester.gov.uk

Committee Administrator:

Ellie Hogston. Democratic and Member Services Officer. Tel: 01962 848155.
Email: ehogston@winchester.gov.uk

SUMMARY

- It is proposed to introduce “No Waiting At Any Time’ and ‘Permit Holders Only 8:00am to 10:00pm Monday to Saturday” restrictions in Dawn Gardens, Winchester due to inconsiderate and illegal parking causing obstructions.
- The proposal is in keeping with the Corporate Priorities in its attempt to improve traffic management, road safety and the environment.
- No objections to the proposal as advertised have been received.
- The cost of the proposal will be funded through the Traffic Management Agency Agreement with Hampshire County Council. The small additional enforcement costs should be covered by income from resident’s permits.

- Copy of the plan showing the location of the proposal is attached (Appendix 1).
- Copy of proposed schedule and a statement of reasons are attached (Appendix 2).
- Copy of the proposal notice is attached (Appendix 3).

DECISION

- It is recommended to introduce “No Waiting At Any Time’ and ‘Permit Holders Only 8:00am to 10:00pm Monday to Saturday” restrictions in Dawn Gardens, Winchester as advertised and the Head of Legal Services be authorised to make the necessary order.

REASON FOR THE DECISION AND OTHER ALTERNATIVE OPTIONS CONSIDERED AND REJECTED

See Summary

FURTHER ALTERNATIVE OPTIONS CONSIDERED AND REJECTED FOLLOWING PUBLICATION OF THE DRAFT PORTFOLIO HOLDER DECISION NOTICE

N/A

DECLARATION OF INTERESTS BY THE DECISION MAKER OR A MEMBER OR OFFICER CONSULTED

None

DISPENSATION GRANTED BY THE STANDARDS COMMITTEE

N/A

Approved by: (signature)

Date of Decision


Signed 08.07.09

Councillor Keith Wood – Portfolio Holder for Planning and Access

Appendix 1 – Plan

Appendix 2 – Statement of Reasons


Appendix 3 – Proposal Notice

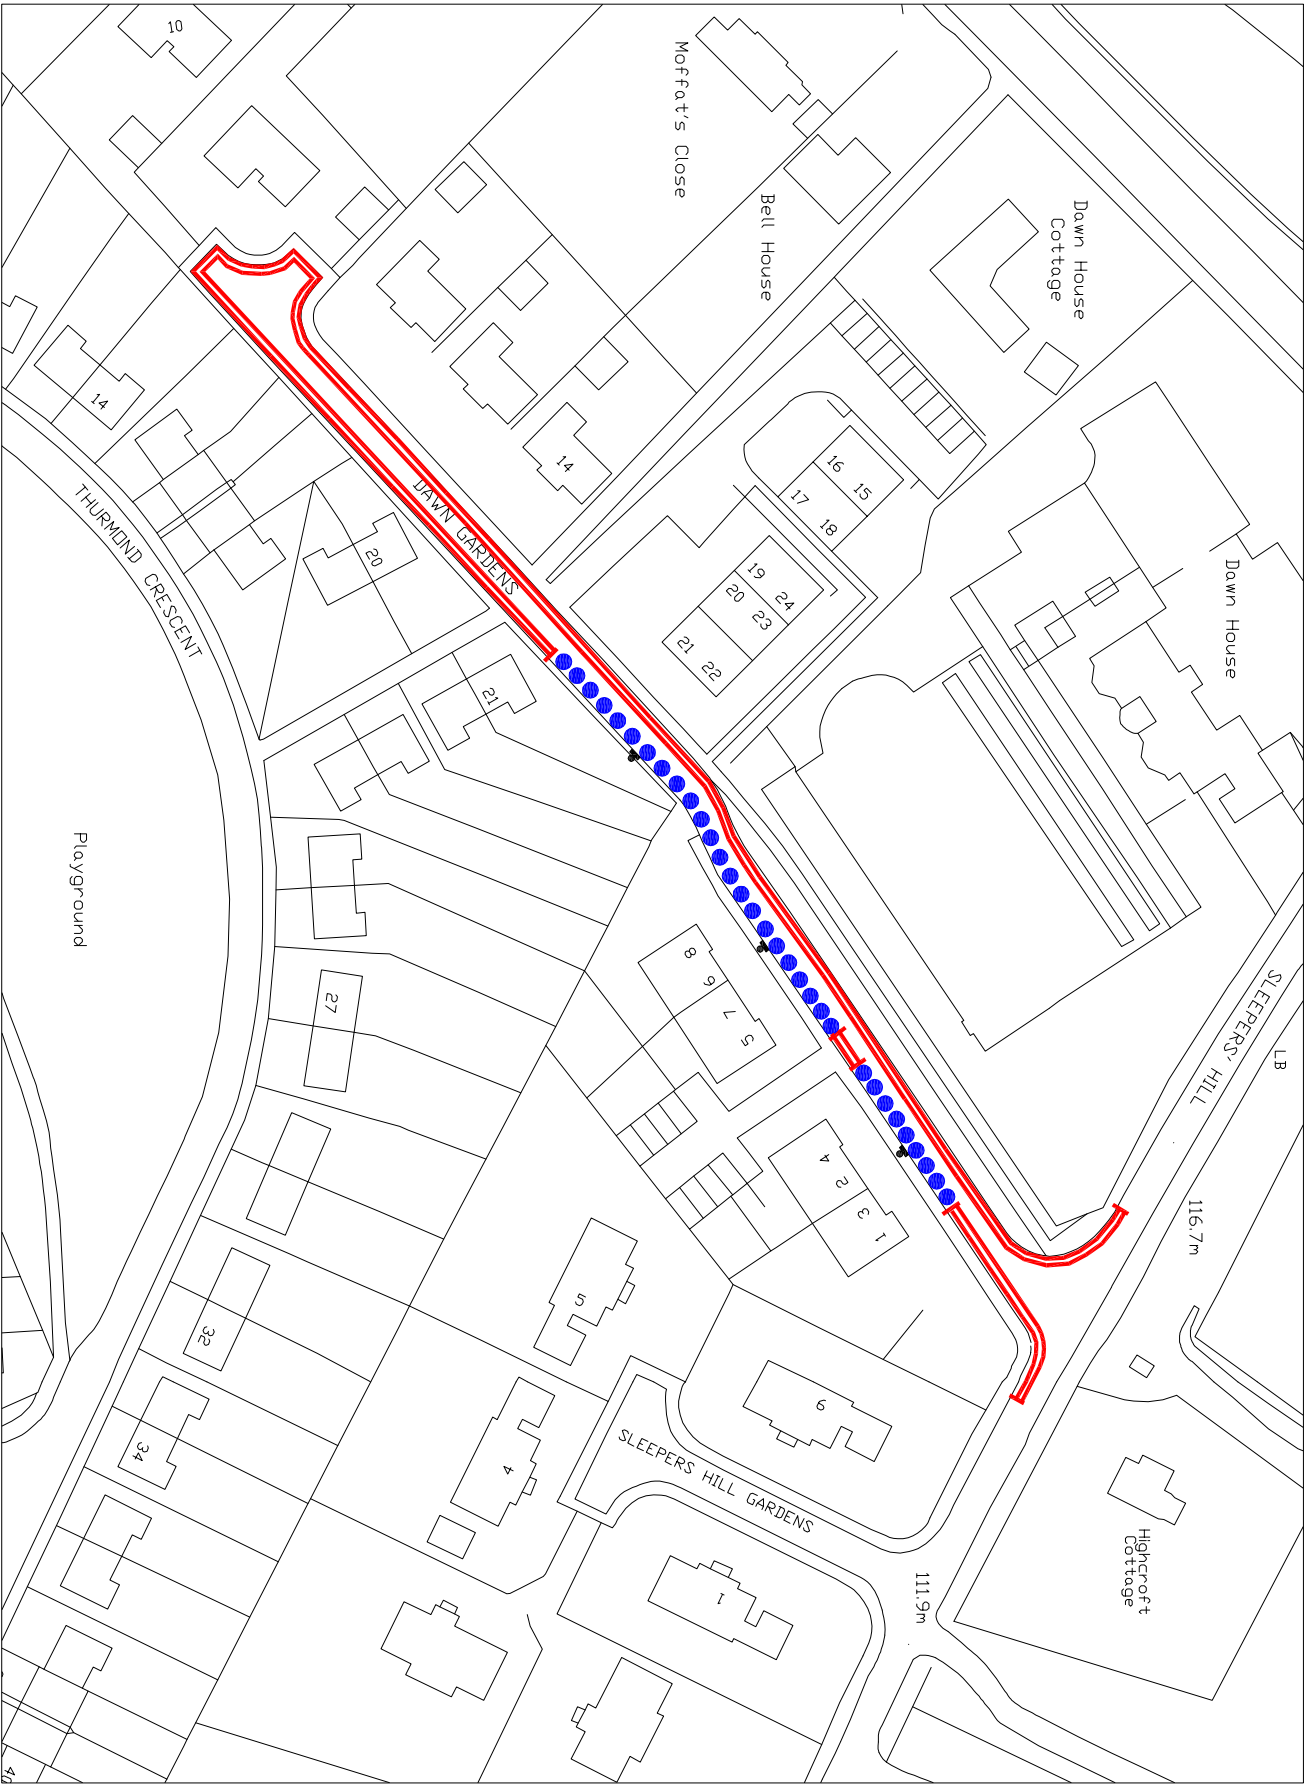


PROPOSED WAITING RESTRICTIONS

This map is based upon Ordnance Survey records with the permission of the Ordnance Survey on behalf of the Controller of Her Majesty's Stationery Office. All rights reserved. No reproduction in any form or by any means without the prior written permission of the Controller of Her Majesty's Stationery Office. Winchester City Council Licence No. LA 08810X



 NO WAITING AT ANY TIME
(DOUBLE YELLOW LINES)

 PERMIT HOLDERS ONLY
8:00am TO 10:00pm
MONDAY TO SATURDAY



Scheme Ref.	5808-8-10
Site Reference	111.9m
Scale	1:1000
Author	Winchester City Council
Engineer	Winchester City Council
Material	As Shown

No.	Description	Date	Drawn



Winchester
City Council

DEVELOPMENT SERVICES
ENGINEERING
City Offices
Colarbrook Street
Winchester,
SO23 9LJ.



Project:
TRAFFIC REGULATION ORDER
PROPOSAL

Title:
WAITING RESTRICTIONS
DAWN GARDENS
WINCHESTER

Scale:	NTS	Date:	FEB 2008
Drawn:	SK	Checked:	

DRG. No. 810402/085/003

PROPOSED VARIATION TO:-

HAMPSHIRE COUNTY COUNCIL

ROAD TRAFFIC REGULATION ACT 1984

THE HAMPSHIRE (VARIOUS ROADS, WINCHESTER)
(PARKING PLACES AND RESTRICTION OF WAITING)
(CONTROLLED ZONE) ORDER 2002

STATEMENT OF REASONS FOR REVISION:-

On traffic management and road safety grounds to provide safe passing places and ensure unobstructed access to properties.

PROPOSED ITEMS:-SCHEDULE I Pt XPermit Holders Only 8.00am to 10.00pm Monday to Saturday

<u>Road Name</u>	<u>Side</u>	<u>Description</u>	<u>Zone</u>
DAWN GARDENS	SOUTH-EAST	BEWTEEN A POINT 20.0 METRES SOUTH-WEST OF ITS JUNCTION WITH SLEEPERS HILL AND A POINT 47.0 METRES SOUTH-WEST OF THAT POINT	NEW
DAWN GARDENS	SOUTH-EAST	BEWTEEN A POINT 56.0 METRES SOUTH-WEST OF ITS JUNCTION WITH SLEEPERS HILL AND A POINT 120.0 METRES SOUTH-WEST OF THAT POINT	NEW

SCHEDULE IINo Waiting At Any Time

<u>Road Name</u>	<u>Side</u>	<u>Description</u>	<u>Zone</u>
DAWN GARDENS	SOUTH-EAST	BEWTEEN ITS JUNCTION WITH SLEEPERS HILL AND A POINT 20.0 METRES SOUTH-WEST OF THAT POINT	NEW
DAWN GARDENS	SOUTH-EAST	BEWTEEN A POINT 47.0 METRES SOUTH-WEST OF ITS JUNCTION WITH SLEEPERS HILL AND A POINT 56.0 METRES SOUTH-WEST OF THAT POINT	NEW
DAWN GARDENS	SOUTH-EAST	BEWTEEN A POINT 120.0 METRES SOUTH-WEST OF ITS JUNCTION WITH SLEEPERS HILL AND A POINT 200.0 METRES SOUTH-WEST OF THAT POINT	NEW
DAWN GARDENS	NORTH-WEST	BEWTEEN ITS JUNCTION WITH SLEEPERS HILL AND A POINT 197.5 METRES SOUTH-WEST OF THAT POINT (INCLUDING TURNING HEAD)	NEW

Notice of Proposals of making of Various Road Traffic Regulation Orders affecting the District of Winchester City Council

Winchester City Council as agents for Hampshire County Council proposes making the undermentioned road traffic regulation orders:-

3. The Hampshire (Various Roads, Winchester) (Parking Places and Restriction of Waiting) (Controlled Zone) Order 2002 (Variation No.50) Order 2009.

The effect of this order will be to introduce waiting restrictions and permit holder parking in Dawn Gardens. Details are as follows:-

Permit Holders Only 8.00am to 10.00pm Monday to Saturday

<u>Road Name</u>	<u>Side</u>	<u>Description</u>	<u>Zone</u>
DAWN GARDENS	SOUTH-EAST	BEWTEEN A POINT 20.0 METRES SOUTH-WEST OF ITS JUNCTION WITH SLEEPERS HILL AND A POINT 47.0 METRES SOUTH-WEST OF THAT POINT	NEW
DAWN GARDENS	SOUTH-EAST	BEWTEEN A POINT 56.0 METRES SOUTH-WEST OF ITS JUNCTION WITH SLEEPERS HILL AND A POINT 120.0 METRES SOUTH-WEST OF THAT POINT	NEW

No Waiting At Any Time

<u>Road Name</u>	<u>Side</u>	<u>Description</u>	<u>Zone</u>
DAWN GARDENS	SOUTH-EAST	BEWTEEN ITS JUNCTION WITH SLEEPERS HILL AND A POINT 20.0 METRES SOUTH-WEST OF THAT POINT	NEW
DAWN GARDENS	SOUTH-EAST	BEWTEEN A POINT 47.0 METRES SOUTH-WEST OF ITS JUNCTION WITH SLEEPERS HILL AND A POINT 56.0 METRES SOUTH-WEST OF THAT POINT	NEW
DAWN GARDENS	SOUTH-EAST	BEWTEEN A POINT 120.0 METRES SOUTH-WEST OF ITS JUNCTION WITH SLEEPERS HILL AND A POINT 200.0 METRES SOUTH-WEST OF THAT POINT	NEW
DAWN GARDENS	NORTH -WEST	BEWTEEN ITS JUNCTION WITH SLEEPERS HILL AND A POINT 197.5 METRES SOUTH-WEST OF THAT POINT (INCLUDING TURNING HEAD)	NEW

FURTHER DETAILS: a copy of this notice, the proposed orders, and maps showing the location and effect of the proposals, a statement of reasons and the order to be varied may be inspected during usual office hours at the following place:-

- (i) City Offices, Colebrook Street, Winchester.

OBJECTIONS: All objections and other representations in respect of this proposal must be sent in writing to the undersigned by 5th May 2009. All objections must state the grounds on which they are made.

Dated this 2nd day of April 2009

H. N. Bone, Head of Legal Services, Winchester City Council,
City Offices, Colebrook Street, Winchester, Hampshire.