



## **PORTFOLIO HOLDER DECISION NOTICE**

### **INDIVIDUAL DECISION BY THE PORTFOLIO HOLDER FOR PLANNING AND TRANSPORT**

### **TOPIC – REVISION TO TRAFFIC REGULATION ORDER – TRUSSELL CRESCENT AND FROMOND ROAD, WINCHESTER**

#### **PROCEDURAL INFORMATION**

The Access to Information Procedure Rules – Part 4, Section 22 of the Council's Constitution provides for a decision to be made by an individual member of Cabinet.

In accordance with the Procedure Rules, the City Secretary and Solicitor, the Chief Executive and the Director of Finance are consulted together with Chairman and Vice Chairman of the Principal Scrutiny Committee and all Members of the relevant Scrutiny Panel (individual Ward Members are consulted separately where appropriate). In addition, all Members are notified.

Five or more of these consulted Members can require that the matter be referred to Cabinet for determination.

#### **Contact Officers:**

**Case Officer:** Neville Crisp. Tel: 01962 848484. Email: ncrisp@winchester.gov.uk

**Committee Administrator:** Frances Maloney. Tel: 01962 848155. Email: fmaloney@winchester.gov.uk

#### **SUMMARY**

- It is proposed to introduce 'No waiting at any time' waiting restrictions in Trussell Crescent and Fromond Road, Winchester at their southern junction to provide better visibility at the exit of Trussell Crescent onto Fromond Road with the introduction of one-way traffic in Trussell Crescent.
- The revision has been requested by residents following road safety and emergency services and other access concerns.
- The proposal is in keeping with the Corporate Priorities in its attempt to improve traffic management and road safety.
- No objections to the proposal as advertised were received.
- The cost of the proposal will be funded through the Traffic Management Agency Agreement with Hampshire County Council. There will be no additional enforcement costs.
- A copy of a plan showing the location of the proposal is attached.
- A copy of the proposed schedule and a statement of reasons are attached.
- A copy of the proposal notice is attached.

**DECISION**

It is recommended that the order be revised to introduce 'No waiting at any time' waiting restrictions in Trussell Crescent and Fromond Road as advertised and the City Secretary and Solicitor be authorized to make the necessary order.

**REASON FOR THE DECISION AND OTHER ALTERNATIVE OPTIONS CONSIDERED AND REJECTED**

See Summary.

**FURTHER ALTERNATIVE OPTIONS CONSIDERED AND REJECTED FOLLOWING PUBLICATION OF THE DRAFT PORTFOLIO HOLDER DECISION NOTICE**

None.

**DECLARATION OF INTERESTS BY THE DECISION MAKER OR A MEMBER OR OFFICER CONSULTED**

None.


**DISPENSATION GRANTED BY THE STANDARDS COMMITTEE**

None.

Approved by: (signature)

Date of Decision

Councillor Lipscomb – Portfolio Holder for Planning and Transport

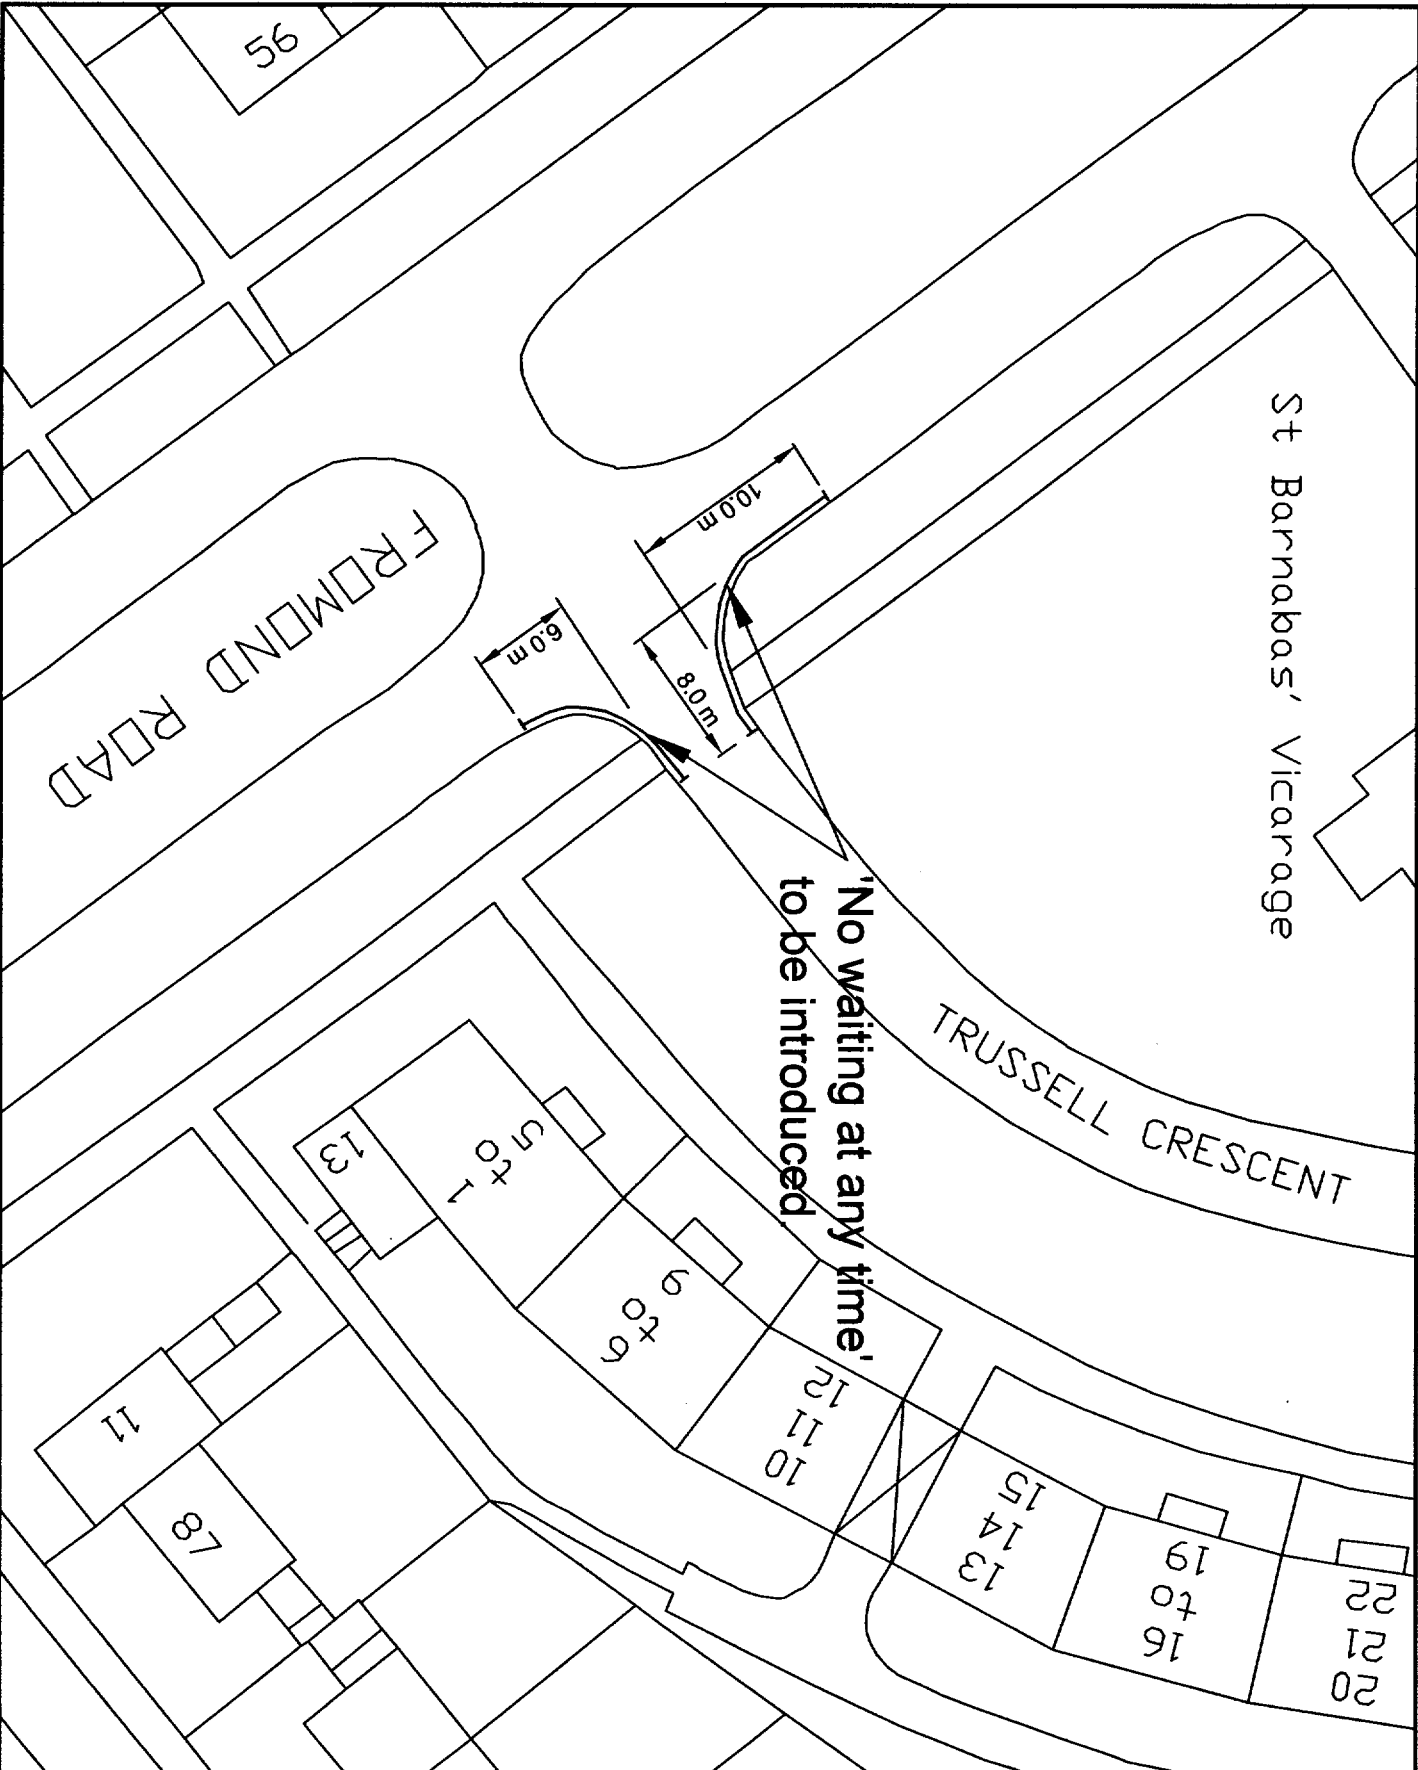

© Winchester City Council  
 2005  
 All Rights Reserved



Scale:	NTS	Date:	AUG 2005
Drawn:	NVC	Checked:	
DRG. No.	810402-44002		



**Winchester**  
 City Council

DEVELOPMENT SERVICES  
 ENGINEERING

City Offices  
 Colbrook Street  
 Winchester,  
 SO23 8LU



Project:  
 TRAFFIC ORDERS PERMANENT

Title:  
 PROPOSED 'NO WAITING AT ANY TIME'  
 TRUSSELL CRESCENT  
 WINCHESTER