



DRAFT PORTFOLIO HOLDER DECISION NOTICE

PROPOSED INDIVIDUAL DECISION BY THE PORTFOLIO HOLDER FOR PLANNING AND TRANSPORT

TOPIC – PROPOSED INTRODUCTION OF TRAFFIC REGULATION ORDER – COMPTON STREET, COMPTON

PROCEDURAL INFORMATION

The Access to Information Procedure Rules – Part 4, Section 22 of the Council's Constitution provides for a decision to be made by an individual member of Cabinet.

In accordance with the Procedure Rules, the City Secretary and Solicitor, the Chief Executive and the Director of Finance are consulted together with Chairman and Vice Chairman of the Principal Scrutiny Committee and all Members of the relevant Scrutiny Panel (individual Ward Members are consulted separately where appropriate). In addition, all Members are notified.

Five or more of these consulted Members can require that the matter be referred to Cabinet for determination.

If you wish to make representation on this proposed Decision please contact the relevant Portfolio Holder and the following Committee Administrator by 5.00pm on Friday 4 August 2006.

Contact Officers:

Case Officer: Neville Crisp. Tel: 01962 848484. Email: ncrisp@winchester.gov.uk

Committee Administrator: Frances Maloney. Tel: 01962 848155. Email: fmaloney@winchester.gov.uk

SUMMARY

- It is proposed to introduce a traffic regulation order for waiting restrictions of 'No waiting Monday to Friday between 8:30am to 9:30am and 3:30pm to 4:30pm' and school keep clear zig-zag restrictions of 'No stopping Monday to Friday 8:00am to 5:00pm' in the vicinity of the school in Compton Street, Compton as shown on the attached plans and schedules.
- The proposal is in keeping with the Corporate Priorities in its attempt to improve traffic management and road safety.
- No objections to the proposal as advertised were received.
- The cost of the proposal will be funded through the Traffic Management Agency Agreement with Hampshire County Council. There will be no additional enforcement costs.

- A copy of a plan showing the location of the proposal is attached.
- A copy of the proposed schedule and a statement of reasons are attached.
- A copy of the proposal notice is attached.

PROPOSED DECISION

It is recommended that waiting restrictions of 'No waiting Monday to Friday between 8:30am to 9:30am and 3:30pm to 4:30pm' and school keep clear zig-zag restrictions of 'No stopping Monday to Friday 8:00am to 5:00pm' be introduced as advertised and the City Secretary and Solicitor be authorized to make the necessary order.

REASON FOR THE PROPOSED DECISION AND OTHER ALTERNATIVE OPTIONS CONSIDERED AND REJECTED

See Summary.

FURTHER ALTERNATIVE OPTIONS CONSIDERED AND REJECTED FOLLOWING PUBLICATION OF THE DRAFT PORTFOLIO HOLDER DECISION NOTICE

None.

DECLARATION OF INTERESTS BY THE DECISION MAKER OR A MEMBER OR OFFICER CONSULTED

None.

DISPENSATION GRANTED BY THE STANDARDS COMMITTEE

None.

Approved by: (signature)

Date of Decision

Councillor Lipscomb – Portfolio Holder for Planning and Transport

PROPOSED NEW ORDER-

THE HAMPSHIRE (VARIOUS ROADS, COMPTON AND SHAWFORD)
(PARKING PLACES AND RESTRICTION OF WAITING) ORDER 2006

STATEMENT OF REASONS:-

The scheme is being proposed on traffic management and road safety grounds to prevent obstructive parking of vehicles in the vicinity of the school entrance during morning and evening drop-off and pick up times.

| <u>SCHEDULE 1 – PROPOSED NO WAITING (Monday to Friday between 08.30-09.30am and 3.30-4.30pm)</u> | | |
|--|-------------|--|
| NAME OF ROAD | SIDE | DESCRIPTION |
| COMPTON STREET COMPTON | NORTH | FROM THE JUNCTION WITH MAIN ROAD FOR A DISTANCE OF 46 METRES WEST THEREOF |
| COMPTON STREET COMPTON | SOUTH | FROM THE JUNCTION WITH MAIN ROAD FOR A DISTANCE OF 58 METRES WEST THEREOF |
| <u>SCHEDULE 2- PROPOSED NO STOPPING (Monday to Friday 8am to 5pm)</u> | | |
| NAME OF ROAD | SIDE | DESCRIPTION |
| COMPTON STREET COMPTON | SOUTH | FROM A POINT 58 METRES WEST OF THE JUNCTION OF MAIN ROAD TO A POINT 44 METRES WEST THEREOF |

PROPOSED NEW TRAFFIC ORDER TO APPLY WAITING RESTRICTIONS IN COMPTON

Winchester City Council on behalf of Hampshire County Council proposes making a traffic regulation order as follows :-

EFFECT OF ORDER: To introduce waiting restrictions in Compton Street, Compton, Winchester, Hampshire.

Roads in the Parish of Compton and Shawford
No Waiting (Monday to Friday between 08.30-09.30am
and 3.30.-4.30pm)

| <u>Name of Road</u> | <u>Side</u> | <u>Description</u> |
|---------------------|-------------|--|
| Compton Street | North | From the junction with Main Road for a distance 46 metres west thereof. |
| Compton Street | South | From the junction with Main Road for a distance of 58 metres west thereof. |

Roads in the Parish of Compton & Shawford
No Stopping (Monday to Friday 8.00am to 5.00pm)


| <u>Name of Road</u> | <u>Side</u> | <u>Description</u> |
|---------------------|-------------|---|
| Compton Street | South | From a point 58 metres west of the junction of Main Road to a point 44 metres west thereof. |

FURTHER DETAILS : a copy of this notice, the proposed order, a map showing the location and effect of the proposal, a statement of reasons may be inspected during usual office hours at City Offices, Colebrook Street, Winchester.

OBJECTIONS: All objections and other representations in respect of this proposal must be sent in writing to the undersigned by Thursday 1st June 2006
 All objections must state the grounds on which they are made.

TITLE: The order, if made will be known as "The Hampshire (Various Roads, Compton and Shawford) (Parking Places and Restriction of Waiting) Order 2006.

S. Whetnall
 City Secretary and Solicitor
 City Offices
 Colebrook Street

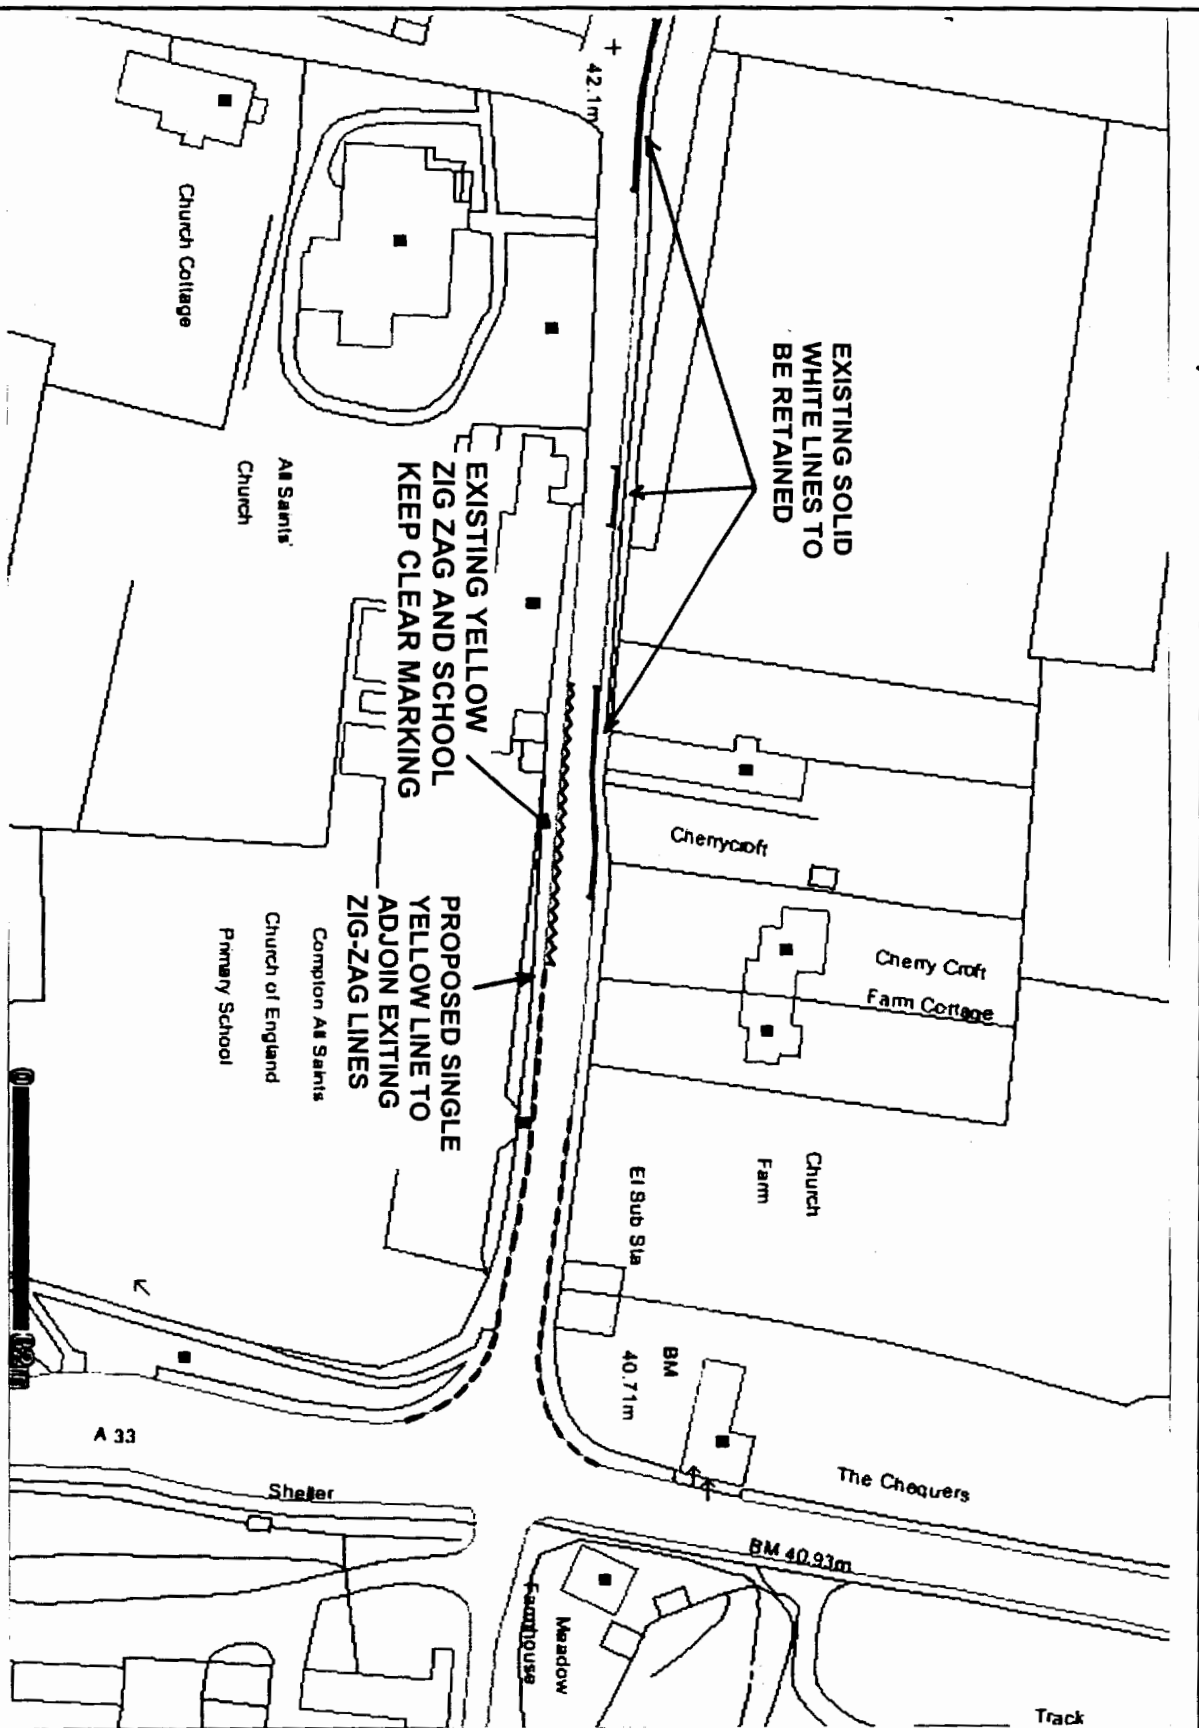

This map is based on Ordnance Survey material with the permission of Ordnance Survey on behalf of the Controller of Her Majesty's Stationery Office © Crown copyright. Unauthorised reproduction infringes Crown copyright and may lead to prosecution or civil proceedings.
 © Winchester City Council, 2005 SLA 00018301



NO STOPPING
MON - FRI
 8am to 5pm

PROPOSED
NO WAITING
BETWEEN
 8.30-9.30
 & 3.30-4.30
MON - FRI



Winchester
 City Council

DEVELOPMENT SERVICES
 ENGINEERING
 City Office
 Colbrook Street
 Winchester
 SO23 3LJ

Project: **COMPTON STREET COMPTON**
 Title: **PROPOSED SINGLE YELLOW LINE**

| | | | |
|--------|---------------|---------|--------|
| Scale | NTS | Date | ACW 05 |
| Drawn | CH | Checked | - |
| DRG No | 810402/40/003 | | |