



DRAFT PORTFOLIO HOLDER DECISION NOTICE

PROPOSED INDIVIDUAL DECISION BY THE PORTFOLIO HOLDER FOR PLANNING AND TRANSPORT

TOPIC – PROPOSED REVISION TO TRAFFIC REGULATION ORDER – BEREWEEKE ROAD, WINCHESTER

PROCEDURAL INFORMATION

The Access to Information Procedure Rules – Part 4, Section 22 of the Council's Constitution provides for a decision to be made by an individual member of Cabinet.

In accordance with the Procedure Rules, the City Secretary and Solicitor, the Chief Executive and the Director of Finance are consulted together with Chairman and Vice Chairman of the Principal Scrutiny Committee and all Members of the relevant Scrutiny Panel (individual Ward Members are consulted separately where appropriate). In addition, all Members are notified.

Five or more of these consulted Members can require that the matter be referred to Cabinet for determination.

If you wish to make representation on this proposed Decision please contact the relevant Portfolio Holder and the following Committee Administrator by 5.00pm on Friday 2 February 2007.

Contact Officers:

Case Officer: Neville Crisp. Tel: 01962 848484. Email: ncrisp@winchester.gov.uk

Committee Administrator: Frances Maloney. Tel: 01962 848155. Email: fmaloney@winchester.gov.uk

SUMMARY

- It is proposed to revise the existing traffic regulation order in relation to waiting restrictions in Bereweke Road, Winchester to relocate the existing 'No Time Limit' parking bays.
- The revision is necessary due to the development of the new day centre in Bereweke Road. The existing parking bays are directly opposite the new site entrance and could cause road safety and access problems if they were to remain.
- Informal consultation had been undertaken with Councillors and residents in the immediate vicinity and the proposal is the result of this consultation.
- The proposal is in keeping with the Corporate Priorities in its attempt to improve the environment.
- No objections to the proposal as advertised were received.

- The cost of the proposal will be funded through the Traffic Management Agency Agreement with Hampshire County Council. There will be no additional enforcement costs.
- A copy of a plan showing the location of the proposal is attached.
- A copy of the proposed schedule and a statement of reasons are attached.
- A copy of the proposal notice is attached.

PROPOSED DECISION

It is recommended that waiting restrictions be revised as advertised and the City Secretary and Solicitor be authorized to make the necessary order.

REASON FOR THE PROPOSED DECISION AND OTHER ALTERNATIVE OPTIONS CONSIDERED AND REJECTED

See Summary.

FURTHER ALTERNATIVE OPTIONS CONSIDERED AND REJECTED FOLLOWING PUBLICATION OF THE DRAFT PORTFOLIO HOLDER DECISION NOTICE

None.

DECLARATION OF INTERESTS BY THE DECISION MAKER OR A MEMBER OR OFFICER CONSULTED

None.

DISPENSATION GRANTED BY THE STANDARDS COMMITTEE

None.

Approved by: (signature)

Date of Decision

Councillor Wood – Portfolio Holder for Planning and Transport

© Crown Copyright. All rights reserved
 Winchester City Council
 Licence No. LA 08610X 2000



— NO WAITING 8.00am TO 6.00pm
 MONDAY TO SATURDAY.

***** PARKING BAYS NO TIME LIMIT

No.	Description	Date	Drawn



Winchester
 City Council

DEVELOPMENT SERVICES
 ENGINEERING

City Offices
 Colebrook Street
 Winchester,
 SO23 9LJ.




© Winchester City Council


Project: TRAFFIC MANAGEMENT
 PERMANENT
 TRAFFIC ORDERS

Title: PROPOSED REVISION TO
 WAITING RESTRICTIONS
 BERWEKE ROAD
 WINCHESTER

Scale:	NTS	Date:	MARCH 2006
Drawn:	NVC	Checked:	
DRG. No.	810402/25/002		

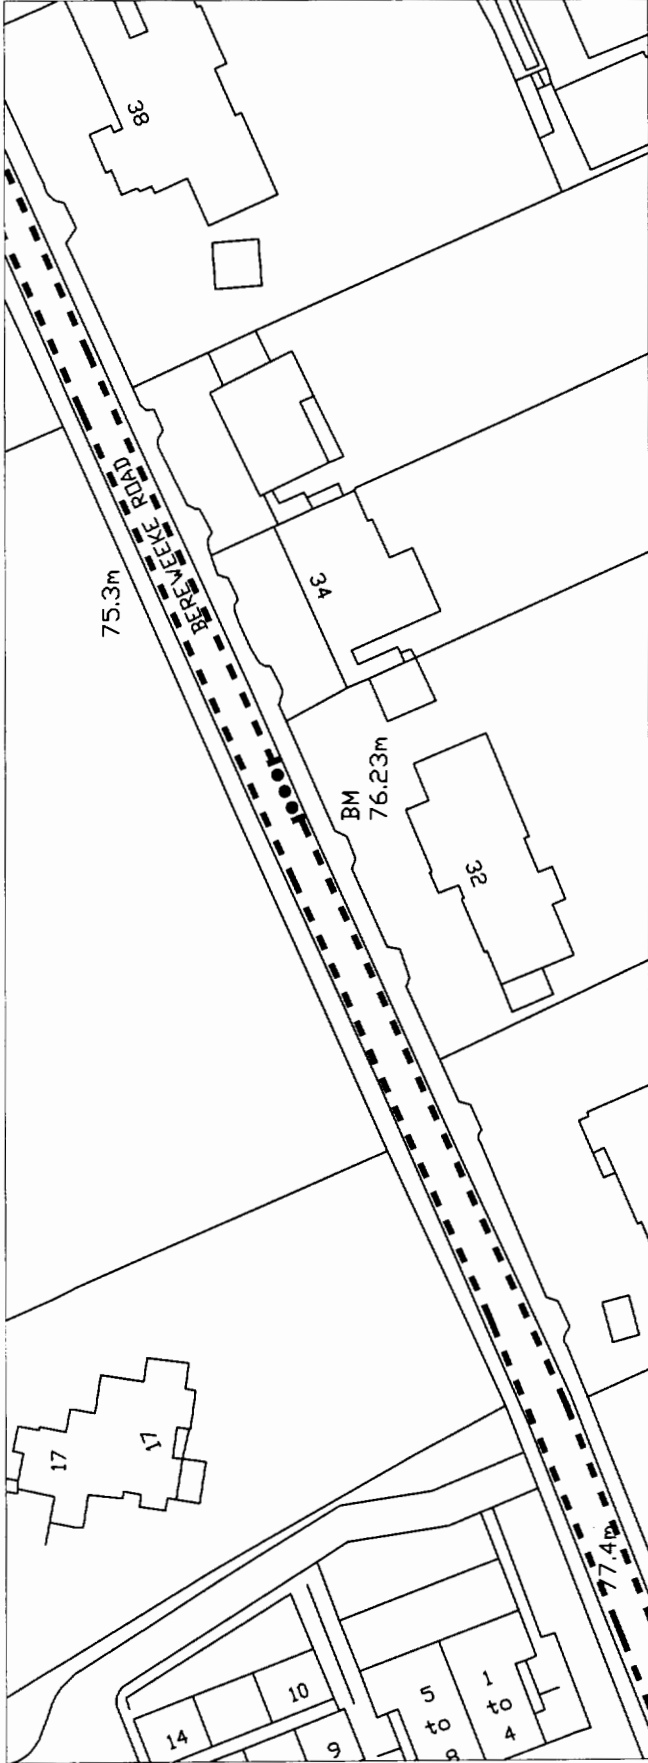

EXISTING RESTRICTIONS

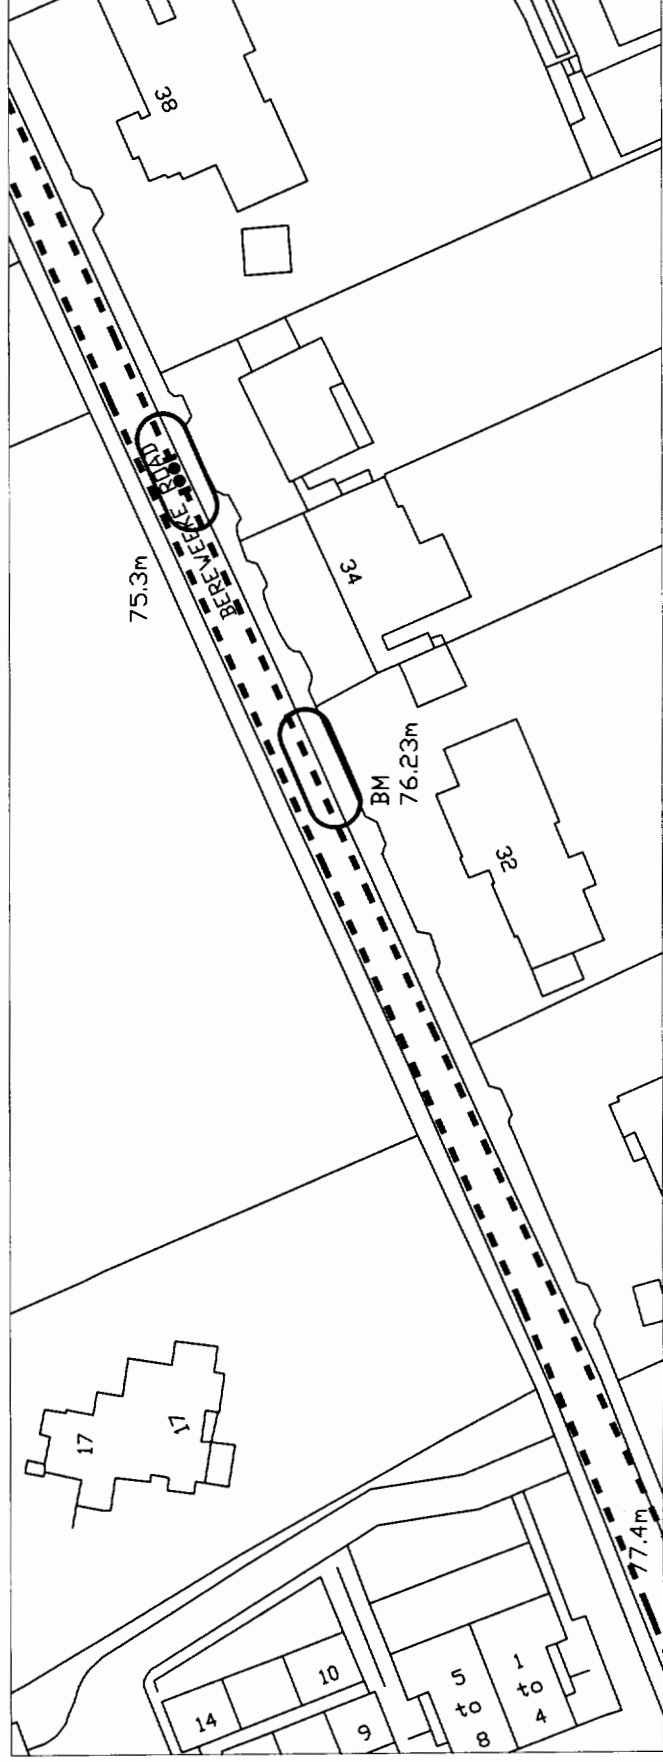

PROPOSED RESTRICTIONS

PROPOSED VARIATION TO:-

HAMPSHIRE COUNTY COUNCIL

ROAD TRAFFIC REGULATION ACT 1984

THE HAMPSHIRE (VARIOUS ROADS,WINCHESTER)
(PARKING PLACES AND RESTRICTION OF WAITING)
(CONTROLLED ZONE) ORDER 2002

STATEMENT OF REASONS FOR REVISION:-

On traffic management and road safety grounds to ensure unobstructed access to new development site and act as traffic calming.

EXISTING ITEMS TO BE REPLACED

SCHEDULE V

No Waiting 8:00am to 6:00pm Monday to Saturday

<u>Road Name</u>	<u>Side</u>	<u>Description</u>	<u>Zone</u>
BEREWEEKE ROAD	SOUTH	BETWEEN A POINT 102.5 METRES SOUTH-WEST OF ITS JUNCTION WITH ANDOVER ROAD AND A POINT 221.0 METRES SOUTH-WEST OF THAT JUNCTION.	E
BEREWEEKE ROAD	SOUTH	BETWEEN A POINT 230.3 METRES SOUTH-WEST OF ITS JUNCTION WITH ANDOVER ROAD AND A POINT 317.0 METRES SOUTH-WEST OF THAT JUNCTION.	E

SCHEDULE I Pt XV

No Time Limit

<u>Road Name</u>	<u>Side</u>	<u>Description</u>	<u>Zone</u>
BEREWEEKE ROAD	SOUTH	BETWEEN A POINT 221.0 METRES SOUTH-WEST OF ITS JUNCTION WITH ANDOVER ROAD AND A POINT 230.3 METRES SOUTH-WEST OF THAT JUNCTION.	E

PROPOSED

SCHEDULE V

No Waiting 8:00am to 6:00pm Monday to Saturday

<u>Road Name</u>	<u>Side</u>	<u>Description</u>	<u>Zone</u>
BEREWEEKE ROAD	SOUTH	BETWEEN A POINT 102.5 METRES SOUTH-WEST OF ITS JUNCTION WITH ANDOVER ROAD AND A POINT 187.7 METRES SOUTH-WEST OF THAT JUNCTION.	E
BEREWEEKE ROAD	SOUTH	BETWEEN A POINT 193.7 METRES SOUTH-WEST OF ITS JUNCTION WITH ANDOVER ROAD AND A POINT 317.0 METRES SOUTH-WEST OF THAT JUNCTION.	E

SCHEDULE I Pt XV

No Time Limit

<u>Road Name</u>	<u>Side</u>	<u>Description</u>	<u>Zone</u>
BEREWEEKE ROAD	SOUTH	BETWEEN A POINT 187.7 METRES SOUTH-WEST OF ITS JUNCTION WITH ANDOVER ROAD AND A POINT 193.7 METRES SOUTH-WEST OF THAT JUNCTION.	E

WAITING RESTRICTIONS IN BEREWEEKE ROAD,
WINCHESTER.

Winchester City Council on behalf of Hampshire County Council proposes making a traffic regulation order as follows :-

EFFECT OF ORDER: To relocate waiting restrictions in Bereweeke Road, Winchester Details of the areas affected are as under.

EXISTING

No Waiting 8:00am to 6:00pm Monday to Saturday

<u>Road Name</u>	<u>Side</u>	<u>Description</u>	<u>Zone</u>
BEREWEEKE ROAD	SOUTH	BETWEEN A POINT 102.5 METRES SOUTH-WEST OF ITS JUNCTION WITH ANDOVER ROAD AND A POINT 221.0 METRES SOUTH-WEST OF THAT JUNCTION.	E
BEREWEEKE ROAD	SOUTH	BETWEEN A POINT 230.3 METRES SOUTH-WEST OF ITS JUNCTION WITH ANDOVER ROAD AND A POINT 317.0 METRES SOUTH-WEST OF THAT JUNCTION.	E

No Time Limit

<u>Road Name</u>	<u>Side</u>	<u>Description</u>	<u>Zone</u>
BEREWEEKE ROAD	SOUTH	BETWEEN A POINT 221.0 METRES SOUTH-WEST OF ITS JUNCTION WITH ANDOVER ROAD AND A POINT 230.3 METRES SOUTH-WEST OF THAT JUNCTION.	E

PROPOSED

No Waiting 8:00am to 6:00pm Monday to Saturday

<u>Road Name</u>	<u>Side</u>	<u>Description</u>	<u>Zone</u>
BEREWEEKE ROAD	SOUTH	BETWEEN A POINT 102.5 METRES SOUTH-WEST OF ITS JUNCTION WITH ANDOVER ROAD AND A POINT 187.7 METRES SOUTH-WEST OF THAT JUNCTION.	E
BEREWEEKE ROAD	SOUTH	BETWEEN A POINT 193.7 METRES SOUTH-WEST OF ITS JUNCTION WITH ANDOVER ROAD AND A POINT 317.0 METRES SOUTH-WEST OF THAT JUNCTION.	E

No Time Limit

<u>Road Name</u>	<u>Side</u>	<u>Description</u>	<u>Zone</u>
BEREWEEKE ROAD	SOUTH	BETWEEN A POINT 187.7 METRES SOUTH-WEST OF ITS JUNCTION WITH ANDOVER ROAD AND A POINT 193.7 METRES SOUTH-WEST OF THAT JUNCTION.	E

FURTHER DETAILS: A copy of this notice, the proposed order, a map showing the location and effect of the proposal, a statement of reasons and the order to be varied may be inspected during usual office hours at City Offices, Colebrook Street, Winchester.SO23 9LJ

OBJECTIONS: All objections and other representations in respect of this proposal must state the grounds on which they are made and be sent in writing to the undersigned by 2nd January 2007.

TITLE: The order, if made will be known as "The Hampshire (Various Roads, Winchester) (Parking Places and Restriction of Waiting) (Controlled Zone) Order 2002 (Variation No. 20) Order 2007.

Dated this 7th day of December 2006.

S.Whetnall. City Secretary & Solicitor, City Offices, Colebrook Street, Winchester