



DRAFT PORTFOLIO HOLDER DECISION NOTICE

PROPOSED INDIVIDUAL DECISION BY THE PORTFOLIO HOLDER FOR PLANNING AND TRANSPORT

TOPIC – PROPOSED REVISION TO TRAFFIC REGULATION ORDER – HATHERLEY ROAD, WINCHESTER

PROCEDURAL INFORMATION

The Access to Information Procedure Rules – Part 4, Section 22 of the Council's Constitution provides for a decision to be made by an individual member of Cabinet.

In accordance with the Procedure Rules, the City Secretary and Solicitor, the Chief Executive and the Director of Finance are consulted together with Chairman and Vice Chairman of the Principal Scrutiny Committee and all Members of the relevant Scrutiny Panel (individual Ward Members are consulted separately where appropriate). In addition, all Members are notified.

Five or more of these consulted Members can require that the matter be referred to Cabinet for determination.

If you wish to make representation on this proposed Decision please contact the relevant Portfolio Holder and the following Committee Administrator by 5.00pm on Monday 2 April 2007.

Contact Officers:

Case Officer: Neville Crisp, Tel: 01962 848 484, Email: ncrisp@winchester.gov.uk

Committee Administrator:

Frances Maloney, Tel: 01962 848 155, Email: fmaloney@winchester.gov.uk

SUMMARY

- It is proposed to revise the existing traffic regulation order in relation to waiting restrictions in Hatherley Road, Winchester from the existing restriction of 'Permit Holders Only 8:00am to 6:00pm Monday to Saturday' to 'No Waiting At Any Time' to ensure clear access for a proposed new development.
- The revision is being progressed in anticipation of a planning application.
- The proposal is in keeping with the Corporate Priorities in its attempt to improve the environment.
- No letters of objection were received to the proposal as advertised.
- The cost of the proposal is being funded by the developer. There will be no additional enforcement costs.
- A copy of a plan showing the location of the proposal is attached.

- A copy of the proposed schedule and a statement of reasons are attached.
- A copy of the proposal notice is attached.

PROPOSED DECISION

It is recommended that;

- Waiting restrictions on the north-west side of Hatherley Road between a point 143.0 metres north-east of its junction with Stockbridge Road and a point 155.0 metres north-east of that junction be changed to 'No Waiting At Any Time' as advertised and the City Secretary and Solicitor be authorized to make the necessary order.

REASON FOR THE PROPOSED DECISION AND OTHER ALTERNATIVE OPTIONS CONSIDERED AND REJECTED

See Summary.

FURTHER ALTERNATIVE OPTIONS CONSIDERED AND REJECTED FOLLOWING PUBLICATION OF THE DRAFT PORTFOLIO HOLDER DECISION NOTICE

None.

DECLARATION OF INTERESTS BY THE DECISION MAKER OR A MEMBER OR OFFICER CONSULTED

None.

DISPENSATION GRANTED BY THE STANDARDS COMMITTEE

None.

Approved by: (signature)

Date of Decision

Councillor Wood – Portfolio Holder for Planning and Transport

PROPOSED VARIATION TO:-

HAMPSHIRE COUNTY COUNCIL

ROAD TRAFFIC REGULATION ACT 1984

THE HAMPSHIRE (VARIOUS ROADS, WINCHESTER)
(PARKING PLACES AND RESTRICTION OF WAITING)
(CONTROLLED ZONE) ORDER 2002

STATEMENT OF REASONS FOR REVISION:-

On traffic management grounds to ensure unobstructed access to new developments.

EXISTING ITEMS TO BE REPLACED**SCHEDULE I Pt II**Permit Holders Only 8.00am to 6.00pm Monday to Saturday

<u>Road Name</u>	<u>Side</u>	<u>Description</u>	<u>Zone</u>
HATHERLEY ROAD	NORTH- WEST	BETWEEN A POINT 10.2 METRES NORTH-EAST OF ITS JUNCTION WITH STOCKBRIDGE ROAD AND A POINT 162.0 METRES NORTH-EAST OF THAT JUNCTION.	L

PROPOSED**SCHEDULE I**No Waiting At Any Time

<u>Road Name</u>	<u>Side</u>	<u>Description</u>	<u>Zone</u>
HATHERLEY ROAD	NORTH- WEST	BETWEEN A POINT 143.0 METRES NORTH-EAST OF ITS JUNCTION WITH STOCKBRIDGE ROAD AND A POINT 155.0 METRES NORTH-EAST OF THAT JUNCTION.	L

SCHEDULE I Pt IIPermit Holders Only 8.00am to 6.00pm Monday to Saturday

<u>Road Name</u>	<u>Side</u>	<u>Description</u>	<u>Zone</u>
HATHERLEY ROAD	NORTH- WEST	BETWEEN A POINT 10.2 METRES NORTH-EAST OF ITS JUNCTION WITH STOCKBRIDGE ROAD AND A POINT 143.0 METRES NORTH-EAST OF THAT JUNCTION.	L
HATHERLEY ROAD	NORTH- WEST	BETWEEN A POINT 155.0 METRES NORTH-EAST OF ITS JUNCTION WITH STOCKBRIDGE ROAD AND A POINT 162.0 METRES NORTH-EAST OF THAT JUNCTION.	L

RELOCATION OF PERMIT HOLDERS PARKING BAYS IN HATHERLEY ROAD, WINCHESTER

Winchester City Council on behalf of Hampshire County Council proposes making a traffic regulation order as follows :-

EFFECT OF ORDER: To relocate permit holders parking bays in Hatherley Road, Winchester. Details are as follows:-

EXISTING

Permit Holders Only 8.00am to 6.00pm Monday to Saturday

<u>Road Name</u>	<u>Side</u>	<u>Description</u>	<u>Zone</u>
HATHERLEY ROAD	NORTH- WEST	BETWEEN A POINT 10.2 METRES NORTH-EAST OF ITS JUNCTION WITH STOCKBRIDGE ROAD AND A POINT 162.0 METRES NORTH-EAST OF THAT JUNCTION.	L

PROPOSED

No Waiting At Any Time

<u>Road Name</u>	<u>Side</u>	<u>Description</u>	<u>Zone</u>
HATHERLEY ROAD	NORTH- WEST	BETWEEN A POINT 143.0 METRES NORTH-EAST OF ITS JUNCTION WITH STOCKBRIDGE ROAD AND A POINT 155.0 METRES NORTH-EAST OF THAT JUNCTION.	L

Permit Holders Only 8.00am to 6.00pm Monday to Saturday

<u>Road Name</u>	<u>Side</u>	<u>Description</u>	<u>Zone</u>
HATHERLEY ROAD	NORTH- WEST	BETWEEN A POINT 10.2 METRES NORTH-EAST OF ITS JUNCTION WITH STOCKBRIDGE ROAD AND A POINT 143.0 METRES NORTH-EAST OF THAT JUNCTION.	L
HATHERLEY ROAD	NORTH- WEST	BETWEEN A POINT 155.0 METRES NORTH-EAST OF ITS JUNCTION WITH STOCKBRIDGE ROAD AND A POINT 162.0 METRES NORTH-EAST OF THAT JUNCTION.	L

FURTHER DETAILS: A copy of this notice, the proposed order, a map showing the location and effect of the proposal, a statement of reasons and the order to be varied may be inspected during usual office hours at the City Offices, Colebrook Street, Winchester.

OBJECTIONS: All objections and other representations in respect of this proposal must be sent in writing to the undersigned by 26th February 2007
All objections must state the grounds on which they are made.

TITLE: The order, if made will be known as "The Hampshire (Various Roads, Winchester) (Parking Places and Restriction of Waiting) (Controlled Zone) Order 2002 (Variation No.34) Order 2007.

Dated the 1st day of February 2007

Winchester City Council
City Offices
Colebrook Street
Winchester
Hampshire
SO23 9LJ

S. Whetnall
City Secretary and Solicitor



- NO WAITING AT ANY TIME.
- - - NO WAITING 8:00am TO 6:00pm MONDAY TO SATURDAY.
- - - PERMIT HOLDERS ONLY 8:00am TO 6:00pm MONDAY TO SATURDAY.

Rev.	Description	Date	Drawn



Winchester
 City Council

DEVELOPMENT SERVICES

ENGINEERING

City Offices
 Colebrook Street
 Winchester,
 SO23 9LJ.




© Winchester City Council


Project: TRAFFIC MANAGEMENT
 PERMANENT
 TRAFFIC ORDERS

Title: REVISION TO
 WAITING RESTRICTIONS
 HATHERLEY ROAD
 WINCHESTER

Scale: NTS	Date: AUGUST 2006
Drawn: NVC	Checked:
DRG. No. 810402-80/001	

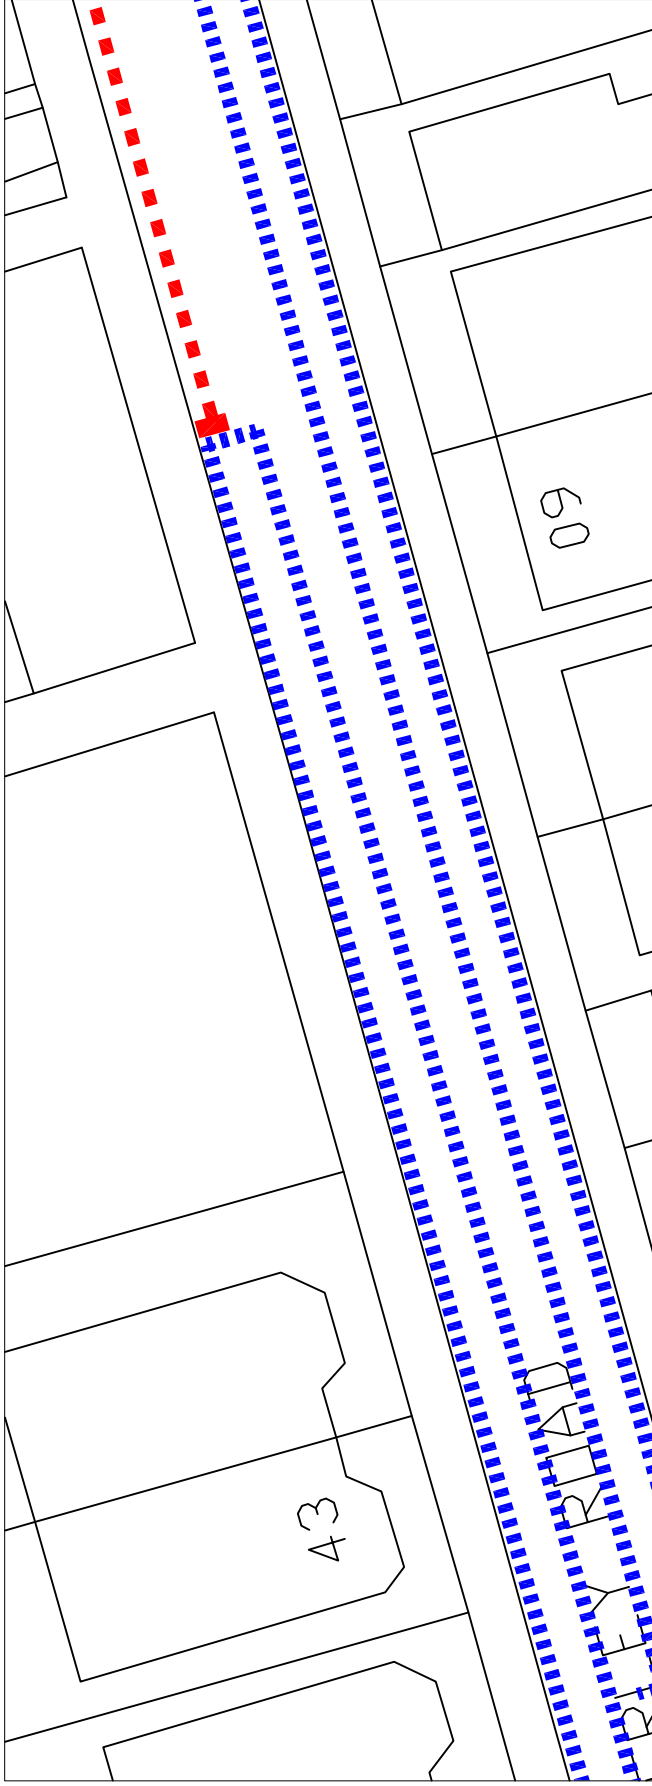

EXISTING RESTRICTIONS

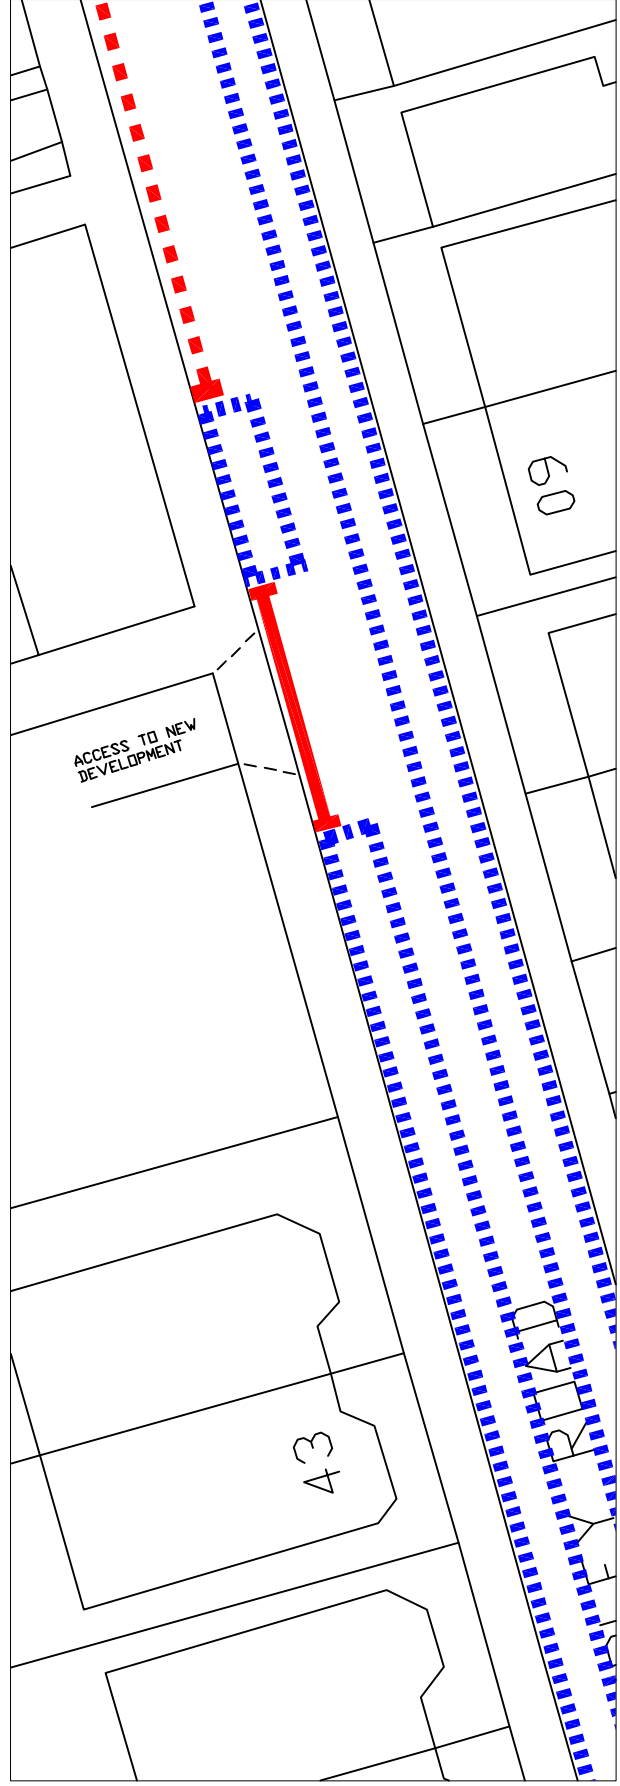

PROPOSED RESTRICTIONS