



PORTFOLIO HOLDER DECISION NOTICE

INDIVIDUAL DECISION BY THE PORTFOLIO HOLDER FOR PLANNING AND TRANSPORT

TOPIC – TRAFFIC REGULATION ORDER – ZONE C PARKING BAY EXTENSIONS

PROCEDURAL INFORMATION

The Access to Information Procedure Rules – Part 4, Section 22 of the Council's Constitution provides for a decision to be made by an individual member of Cabinet.

In accordance with the Procedure Rules, the Corporate Director (Governance), the Chief Executive and the Head of Finance are consulted together with Chairman and Vice Chairman of The Overview and Scrutiny Committee and any other relevant overview and scrutiny committee. In addition, all Members are notified.

If five or more Members from those informed so request, the Leader may require the matter to be referred to Cabinet for determination.

Contact Officers:

Case Officer:

Neville Crisp. Traffic Engineer. Tel: 01962 848484. Email: ncrisp@winchester.gov.uk

Committee Administrator:

Nancy Graham. Senior Democratic Services Officer. Tel: 01962 848235.

Email: ngraham@winchester.gov.uk

SUMMARY

- Further to correspondence and meetings with residents following proposals in Canon Street, Winchester a scheme was drawn up to extend parking bays in Culver Road, Romans Road and St Michaels Road, Winchester. (CPZ Zone C) Copies of the plan showing the location of the proposal (Appendix 1), schedule and statement of reasons (Appendix 2) are attached.
- The proposed changes were advertised on 22nd February 2012. The notice was published in the Mid Hants Observer, posted on site and placed on deposit. Copy of the notice is attached. (Appendix 3)
- No objections were received in response to the proposal as advertised.

- The proposal is in keeping with the Corporate Priorities in its attempt to improve traffic management, road safety and the environment and for encouraging inclusive communities.

DECISION

1. It is recommended to introduce revised restrictions as detailed in the schedule attached. (Appendix 2)
2. That the Head of Legal Services be authorised to make the necessary order.

REASON FOR THE DECISION AND OTHER ALTERNATIVE OPTIONS CONSIDERED AND REJECTED

- All schemes included within the draft programme and other requests received have been assessed against criteria which include road safety, the concerns of the police, Ward Councillors and the Community.

RESOURCE IMPLICATIONS:

- The cost of implementing the traffic regulation order and any associated signs and lining work is covered by the Traffic Management agreement with Hampshire County Council.
- Enforcement of any new restrictions will be carried out within existing budgets.

CONSULTATION UNDERTAKEN ON THE DECISION

- Requests for consent to proceed to formal advertisement was sent to all local Ward Members, County Councillor, Police and WCC Parking Office Manager and duly confirmed.
- Proposal notices were subsequently placed in the Mid Hants Observer and posted on street accordingly. (Appendix 3)

FURTHER ALTERNATIVE OPTIONS CONSIDERED AND REJECTED FOLLOWING PUBLICATION OF THE DRAFT PORTFOLIO HOLDER DECISION NOTICE

n/a

DECLARATION OF INTERESTS BY THE DECISION MAKER OR A MEMBER OR OFFICER CONSULTED

None.


DISPENSATION GRANTED BY THE STANDARDS COMMITTEE

n/a.

Approved by: (signature)

Date of Decision: 03.07.12

Councillor Victoria Weston – Portfolio Holder for Planning and Transport

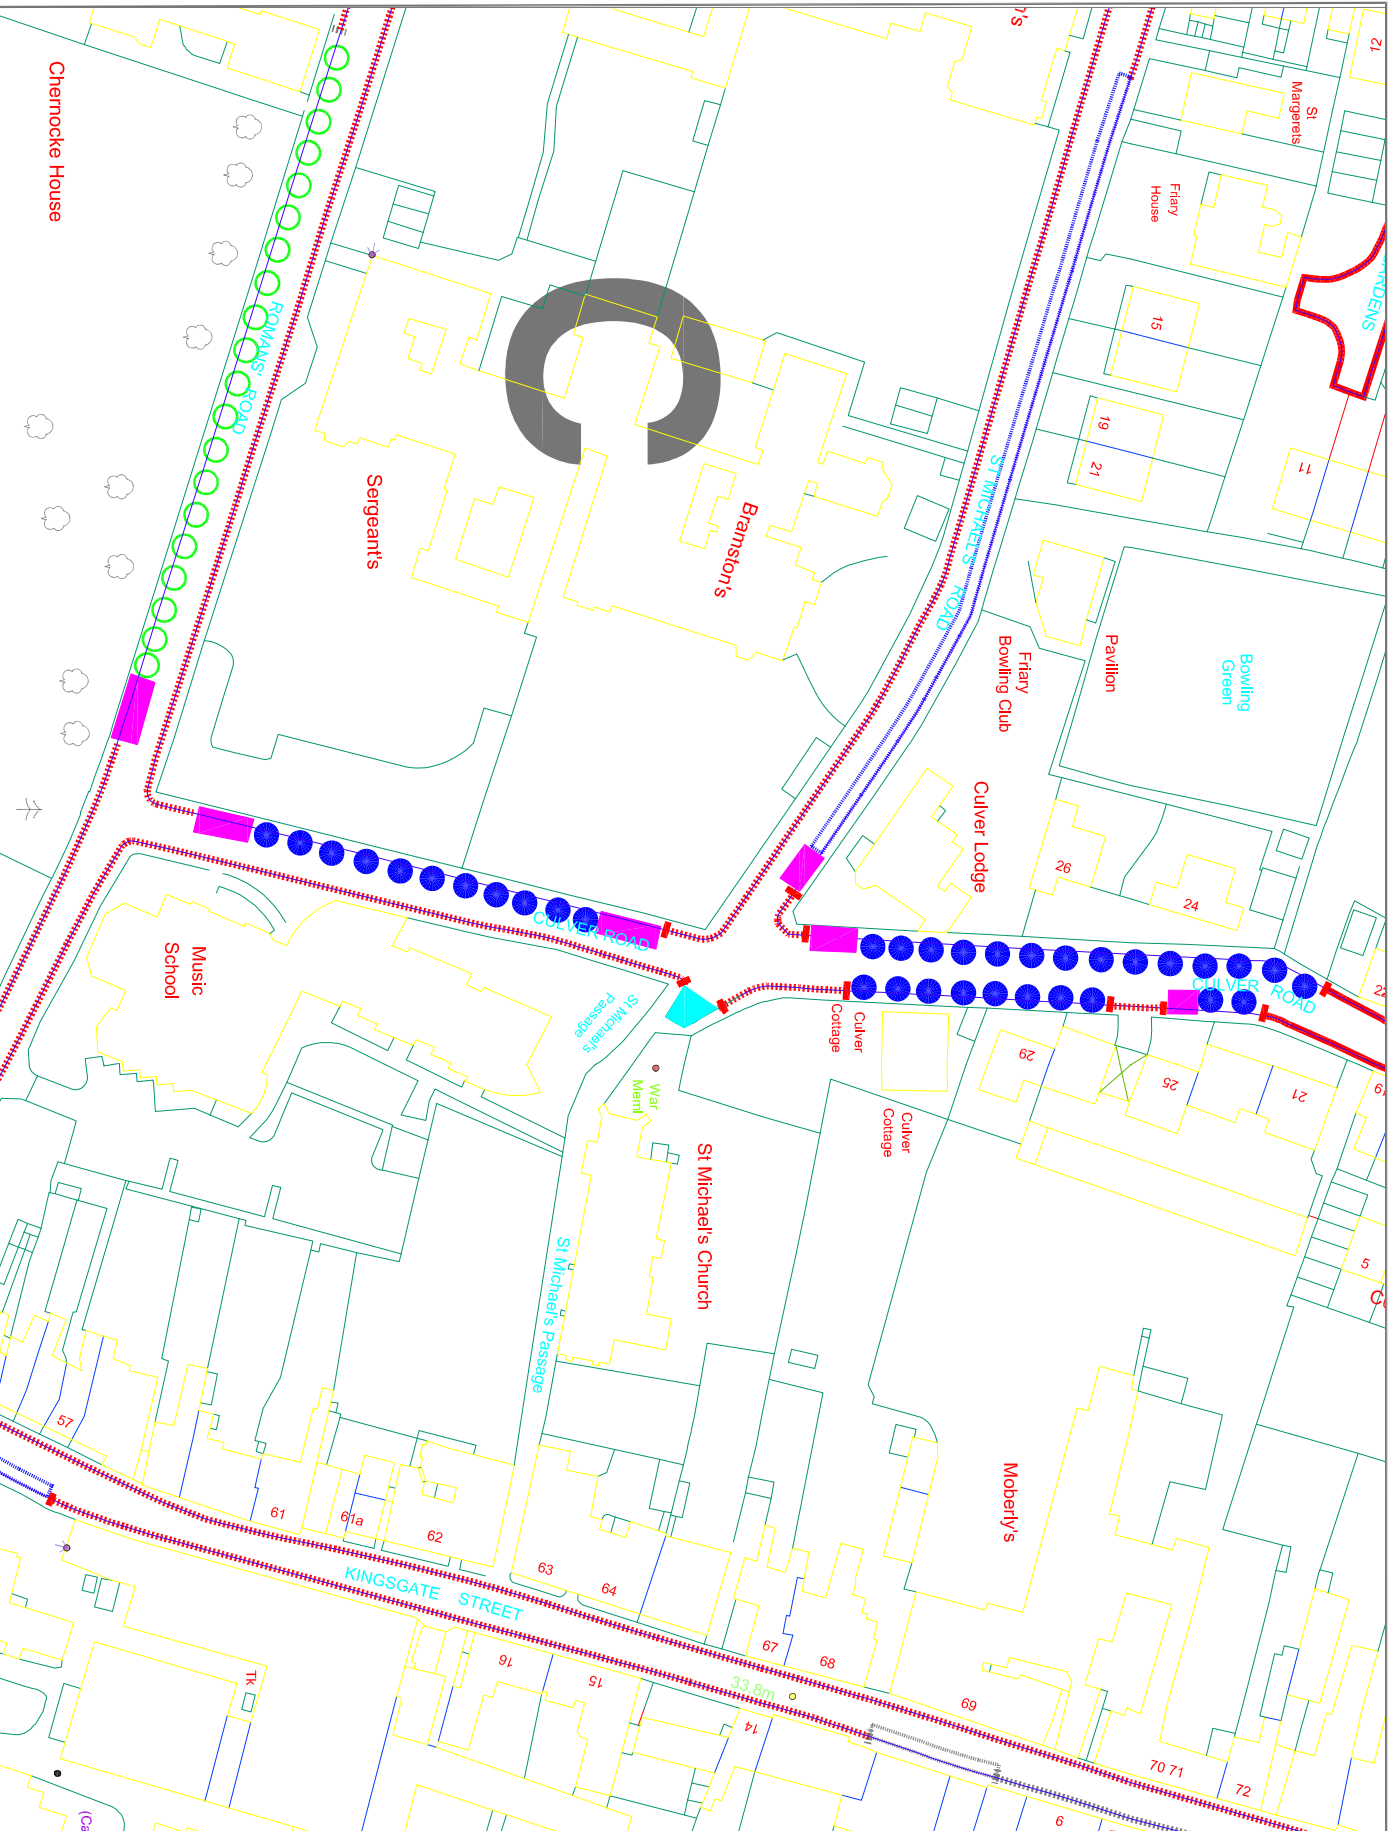

This map is based upon Ordnance Survey material with the permission of the Ordnance Survey on behalf of the Controller of Her Majesty's Stationery Office & Crown Copyright. Unauthorised reproduction of this map is illegal. Copyright and responsibility for accuracy of data (including Ordnance Survey data) are reserved to the Controller. Winchester City Council Licence No. LA 08610X

- NO WAITING AT ANY TIME (DOUBLE YELLOW LINES)
- - - NO WAITING 8:00am TO 6:00pm MONDAY TO SATURDAY (SINGLE YELLOW LINES)
- - - - - PERMIT HOLDERS ONLY 8:00am TO 6:00pm MONDAY TO SATURDAY
- PERMIT HOLDERS ONLY 8:00am TO 10:00pm MONDAY TO SATURDAY
- 2 HOUR LIMITED WAITING WITH PERMIT HOLDERS EXCEPT 8:00am TO 6:00pm MONDAY TO SATURDAY
- ○ ○ ○ ○ 2 HOUR LIMITED WAITING WITH PERMIT HOLDERS EXCEPT 8:00am TO 6:00pm MONDAY TO SATURDAY
- PROPOSED EXTENSION TO PERMIT HOLDERS ONLY (RESTRICTIONS AS PER EXISTING BAY)
- PROPOSED CHANGE TO PARKING BAY (RESTRICTIONS AS PER EXISTING BAY)
- PROPOSED CHANGE TO PARKING BAY (RESTRICTIONS AS PER EXISTING BAY)



Winchester

City Council

**DEVELOPMENT SERVICES
ENGINEERING**
City Offices
Colebrook Street
Winchester,
SO23 9LL

Project:
TRAFFIC REGULATION ORDER
PROPOSAL

Title:
CULVER ROAD
WINCHESTER
ADDITIONAL BAYS IN ZONE C

Scale: NTS
Date: JAN 2011
Drawn: NHC
Checked:
DNIG No. 810402219/002 A

PROPOSED VARIATION TO:-

HAMPSHIRE COUNTY COUNCIL

ROAD TRAFFIC REGULATION ACT 1984

THE HAMPSHIRE (VARIOUS ROADS, WINCHESTER)
(PARKING PLACES AND RESTRICTION OF WAITING)
(CONTROLLED ZONE) (CONSOLIDATION) ORDER 2010

STATEMENT OF REASONS FOR REVISION:-

On traffic management grounds to maximize available on-street parking provision.

EXISTING ITEMS TO BE REPLACEDSCHEDULE I Pt IIPermit Holders Only 8:00am to 6:00pm Monday to Saturday

<u>Road Name</u>	<u>Side</u>	<u>Description</u>	<u>Zone</u>
ST MICHAELS ROAD	NORTH	BETWEEN A POINT 26.6 METRES EAST OF ITS JUNCTION WITH ST CROSS ROAD AND A POINT 13.9 METRES WEST OF ITS JUNCTION WITH CULVER ROAD	C

SCHEDULE I Pt III2 Hours Limited Waiting with Permit Holders Exemption 8:00am to 6:00pm Monday to Saturday

<u>Road Name</u>	<u>Side</u>	<u>Description</u>	<u>Zone</u>
ROMANS ROAD	SOUTH	BEWTEEN A POINT 106.5 METRES WEST OF ITS JUNCTION WITH KINGSGATE ROAD AND A POINT 55.0 METRES EAST OF ITS JUNCTION WITH ST CROSS ROAD.	C

SCHEDULE I Pt VIIIEchelon parking 1 Hour Limited Waiting with Permit Holders Exemption 8:00am to 6:00pm Monday to Saturday

<u>Road Name</u>	<u>Side</u>	<u>Description</u>	<u>Zone</u>
CULVER ROAD	EAST	BEWTEEN A POINT 87.3 METRES NORTH OF ITS JUNCTION WITH ROMANS ROAD AND A POINT 101.5 METRES NORTH OF THAT JUNCTION.	C

SCHEDULE I Pt XPermit Holders Only 8:00am to 10:00pm Monday to Saturday

<u>Road Name</u>	<u>Side</u>	<u>Description</u>	<u>Zone</u>
CULVER ROAD	EAST	BETWEEN A POINT 87.7 METRES SOUTH OF ITS JUNCTION WITH CANAON STREET AND A POINT 98.0 METRES SOUTH OF THAT JUNCTION.	C
CULVER ROAD	WEST	BETWEEN A POINT 17.0 METRES SOUTH OF ITS JUNCTION WITH ST MICHAELS ROAD AND A POINT 17.0 METRES NORTH OF ITS JUNCTION WITH ROMANS ROAD.	C
CULVER ROAD	WEST	BETWEEN A POINT 12.9 METRES SOUTH OF ITS JUNCTION WITH CULVERWELL GARDENS AND A POINT 13.9 METRES NORTH OF ITS JUNCTION WITH ST MICHAELS ROAD.	C

SCHEDULE VNo Waiting 8:00am to 6:00pm Monday to Saturday

<u>Road Name</u>	<u>Side</u>	<u>Description</u>	<u>Zone</u>
CULVER ROAD	EAST	BETWEEN A POINT 98.0 METRES SOUTH OF ITS JUNCTION WITH CANON STREET AND A POINT 109.5 METRES SOUTH OF THAT JUNCTION.	C
CULVER ROAD	WEST	BETWEEN A POINT 13.9 METRES NORTH OF ITS JUNCTION WITH ST MICHAELS ROAD AND A POINT 17.0 METRES SOUTH OF THAT JUNCTION.	C
CULVER ROAD	WEST	BETWEEN ITS JUNCTION WITH ROMANS ROAD AND A POINT 17.0 METRES NORTH OF THAT JUNCTION.	C
ROMANS ROAD	SOUTH	BETWEEN ITS JUNCTION WITH KINGSGATE ROAD AND A POINT 106.5 METRES WEST OF THAT JUNCTION.	C
ST MICHAELS ROAD	NORTH	BEWTEEN ITS JUNCTION WITH CULVER ROAD AND A POINT 13.9 METRES WEST OF THAT JUNCTION.	C

PROPOSED ITEMSSCHEDULE I Pt IIPermit Holders Only 8:00am to 6:00pm Monday to Saturday

<u>Road Name</u>	<u>Side</u>	<u>Description</u>	<u>Zone</u>
ST MICHAELS ROAD	NORTH	BETWEEN A POINT 26.6 METRES EAST OF ITS JUNCTION WITH ST CROSS ROAD AND A POINT 9.3 METRES WEST OF ITS JUNCTION WITH CULVER ROAD	C

SCHEDULE I Pt III2 Hours Limited Waiting with Permit Holders Exemption 8:00am to 6:00pm Monday to Saturday

<u>Road Name</u>	<u>Side</u>	<u>Description</u>	<u>Zone</u>
ROMANS ROAD	SOUTH	BEWTEEN A POINT 101.8 METRES WEST OF ITS JUNCTION WITH KINGSGATE ROAD AND A POINT 55.0 METRES EAST OF ITS JUNCTION WITH ST CROSS ROAD.	C

SCHEDULE I Pt XPermit Holders Only 8:00am to 10:00pm Monday to Saturday

<u>Road Name</u>	<u>Side</u>	<u>Description</u>	<u>Zone</u>
CULVER ROAD	EAST	BETWEEN A POINT 87.7 METRES SOUTH OF ITS JUNCTION WITH CANON STREET AND A POINT 101.4 METRES SOUTH OF THAT JUNCTION.	C
CULVER ROAD	EAST	BEWTEEN A POINT 87.3 METRES NORTH OF ITS JUNCTION WITH ROMANS ROAD AND A POINT 101.5 METRES NORTH OF THAT JUNCTION.	C
CULVER ROAD	WEST	BETWEEN A POINT 10.0 METRES SOUTH OF ITS JUNCTION WITH ST MICHAELS ROAD AND A POINT 10.7 METRES NORTH OF ITS JUNCTION WITH ROMANS ROAD.	C
CULVER ROAD	WEST	BETWEEN A POINT 12.9 METRES SOUTH OF ITS JUNCTION WITH CULVERWELL GARDENS AND A POINT 8.0 METRES NORTH OF ITS JUNCTION WITH ST MICHAELS ROAD.	C

SCHEDULE VNo Waiting 8:00am to 6:00pm Monday to Saturday

<u>Road Name</u>	<u>Side</u>	<u>Description</u>	<u>Zone</u>
CULVER ROAD	EAST	BETWEEN A POINT XX.X METRES SOUTH OF ITS JUNCTION WITH CANON STREET AND A POINT 109.5 METRES SOUTH OF THAT JUNCTION.	C
CULVER ROAD	WEST	BETWEEN A POINT 8.0 METRES NORTH OF ITS JUNCTION WITH ST MICHAELS ROAD AND A POINT 10.0 METRES SOUTH OF THAT JUNCTION.	C
CULVER ROAD	WEST	BETWEEN ITS JUNCTION WITH ROMANS ROAD AND A POINT 10.7 METRES NORTH OF THAT JUNCTION.	C
ROMANS ROAD	SOUTH	BETWEEN ITS JUNCTION WITH KINGSGATE ROAD AND A POINT 101.8 METRES WEST OF THAT JUNCTION.	C
ST MICHAELS ROAD	NORTH	BEWTEEN ITS JUNCTION WITH CULVER ROAD AND A POINT 9.3 METRES WEST OF THAT JUNCTION.	C

Notice of Proposals of making of Traffic Regulation Order
Affecting the District of Winchester City Council

Winchester City Council as agents for Hampshire County Council proposes making the undermentioned road traffic regulation order:-

The Hampshire (Various Roads Winchester) (Parking Places and Restriction of Waiting) (Controlled Zone) (Consolidation) Order 2010 (Variation No. 7) Order 2012

The effect of this order will be to introduce additional permit holder parking availability in Culver Road, St Michaels Road and Romans Road, Winchester. Details are as follows:-

Permit Holders Only 8:00am to 6:00pm Monday to Saturday

<u>Road Name</u>	<u>Side</u>	<u>Description</u>	<u>Zone</u>
ST MICHAELS ROAD	NORTH	BETWEEN A POINT 26.6 METRES EAST OF ITS JUNCTION WITH ST CROSS ROAD AND A POINT 9.3 METRES WEST OF ITS JUNCTION WITH CULVER ROAD	C

2 Hours Limited Waiting with Permit Holders Exemption 8:00am to 6:00pm Monday to Saturday

<u>Road Name</u>	<u>Side</u>	<u>Description</u>	<u>Zone</u>
ROMANS ROAD	SOUTH	BEWTEEN A POINT 101.8 METRES WEST OF ITS JUNCTION WITH KINGSGATE ROAD AND A POINT 55.0 METRES EAST OF ITS JUNCTION WITH ST CROSS ROAD.	C

Permit Holders Only 8:00am to 10:00pm Monday to Saturday

<u>Road Name</u>	<u>Side</u>	<u>Description</u>	<u>Zone</u>
CULVER ROAD	EAST	BETWEEN A POINT 87.7 METRES SOUTH OF ITS JUNCTION WITH CANAON STREET AND A POINT 101.4 METRES SOUTH OF THAT JUNCTION.	C
CULVER ROAD	EAST	BEWTEEN A POINT 87.3 METRES NORTH OF ITS JUNCTION WITH ROMANS ROAD AND A POINT 101.5 METRES NORTH OF THAT JUNCTION.	C
CULVER ROAD	WEST	BETWEEN A POINT 10.0 METRES SOUTH OF ITS JUNCTION WITH ST MICHAELS ROAD AND A POINT 10.7 METRES NORTH OF ITS JUNCTION WITH ROMANS ROAD.	C
CULVER ROAD	WEST	BETWEEN A POINT 12.9 METRES SOUTH OF ITS JUNCTION WITH CULVERWELL GARDENS AND A POINT 8.0 METRES NORTH OF ITS JUNCTION WITH ST MICHAELS ROAD.	C

No Waiting 8:00am to 6:00pm Monday to Saturday

<u>Road Name</u>	<u>Side</u>	<u>Description</u>	<u>Zone</u>
CULVER ROAD	EAST	BETWEEN A POINT 101.4 METRES SOUTH OF ITS JUNCTION WITH CANON STREET AND A POINT 109.5 METRES SOUTH OF THAT JUNCTION.	C
CULVER ROAD	WEST	BETWEEN A POINT 8.0 METRES NORTH OF ITS JUNCTION WITH ST MICHAELS ROAD AND A POINT 10.0 METRES SOUTH OF THAT JUNCTION.	C
CULVER ROAD	WEST	BETWEEN ITS JUNCTION WITH ROMANS ROAD AND A POINT 10.7 METRES NORTH OF THAT JUNCTION.	C
ROMANS ROAD	SOUTH	BETWEEN ITS JUNCTION WITH KINGSGATE ROAD AND A POINT 101.8 METRES WEST OF THAT JUNCTION.	C
ST MICHAELS ROAD	NORTH	BEWTEEN ITS JUNCTION WITH CULVER ROAD AND A POINT 9.3 METRES WEST OF THAT JUNCTION.	C

FURTHER DETAILS: A copy of this notice, the proposed order, and map showing the location and effect of the proposal, a statement of reasons and the order to be varied may be inspected during usual office hours at the following place:-

- (i) City Offices, Colebrook Street, Winchester.

OBJECTIONS: All objections and other representations in respect of this proposal must be sent in writing to the undersigned by 22nd March 2012. All objections must state the grounds on which they are made.

Dated this 22nd day of February 2012

H. N. Bone, Head of Legal Services,
Winchester City Council, City Offices, Colebrook Street, Winchester, Hampshire.

Alternatively you can e-mail; legalwork@winchester.gov.uk