



DRAFT PORTFOLIO HOLDER DECISION NOTICE

PROPOSED INDIVIDUAL DECISION BY THE PORTFOLIO HOLDER FOR PLANNING AND TRANSPORT

TOPIC – TRAFFIC REGULATION ORDER – WINNALL MANOR ROAD, WINCHESTER

PROCEDURAL INFORMATION

The Access to Information Procedure Rules – Part 4, Section 22 of the Council's Constitution provides for a decision to be made by an individual member of Cabinet.

In accordance with the Procedure Rules, the Corporate Director (Governance), the Chief Executive and the Head of Finance are consulted together with Chairman and Vice Chairman of The Overview and Scrutiny Committee and any other relevant overview and scrutiny committee. In addition, all Members are notified.

If five or more Members from those informed so request, the Leader may require the matter to be referred to Cabinet for determination.

If you wish to make representation on this proposed Decision please contact the relevant Portfolio Holder and the following Committee Administrator by 5.00pm on Thursday 28 June 2012.

Contact Officers:

Case Officer:

Neville Crisp. Traffic Engineer. Tel: 01962 848484. Email: ncrisp@winchester.gov.uk

Committee Administrator:

Nancy Graham. Senior Democratic Services Officer. Tel: 01962 848235.

Email: ngraham@winchester.gov.uk

SUMMARY

- Following complaints from a resident and a request through the local MP it was agreed to pursue the conversion of an existing advisory disabled bay in Winnall Manor Road, Winchester to an enforceable one. Copies of the plan showing the location of the proposal (Appendix 1), schedule and statement of reasons (Appendix 2) are attached.

- The proposed changes were advertised on 2nd May 2012. The notice was published in the Mid Hants Observer, posted on site and placed on deposit. Copy of the notice is attached. (Appendix 3)
- No objections were received in response to the proposal as advertised.
- The proposal is in keeping with the Corporate Priorities in its attempt to improve traffic management, road safety and the environment and for encouraging inclusive communities.

PROPOSED DECISION

1. It is recommended to introduce 'Disabled Permit Holders Only' restrictions as advertised and detailed in the schedule attached. (Appendix 2)
2. That the Head of Legal Services be authorised to make the necessary order.

REASON FOR THE DECISION AND OTHER ALTERNATIVE OPTIONS CONSIDERED AND REJECTED

- All schemes included within the draft programme and other requests received have been assessed against criteria which include road safety, the concerns of the police, Ward Councillors and the Community.

RESOURCE IMPLICATIONS:

- The cost of implementing the traffic regulation order and any associated signs and lining work is covered by the Traffic Management agreement with Hampshire County Council.
- Enforcement of any new restrictions will be carried out within existing budgets.

CONSULTATION UNDERTAKEN ON THE PROPOSED DECISION

- Requests for consent to proceed to formal advertisement was sent to all local Ward Members, County Councillor, Police and WCC Parking Office Manager and duly confirmed.
- Proposal notices were subsequently placed in the Mid Hants Observer and posted on street accordingly. (Appendix 3)

FURTHER ALTERNATIVE OPTIONS CONSIDERED AND REJECTED FOLLOWING PUBLICATION OF THE DRAFT PORTFOLIO HOLDER DECISION NOTICE

None.

DECLARATION OF INTERESTS BY THE DECISION MAKER OR A MEMBER OR OFFICER CONSULTED

None.

DISPENSATION GRANTED BY THE STANDARDS COMMITTEE

Not applicable.


Approved by: (signature)

Date of Decision

Councillor Victoria Weston – Portfolio Holder for Planning and Transport



[D] DISABLED PERMIT HOLDERS ONLY

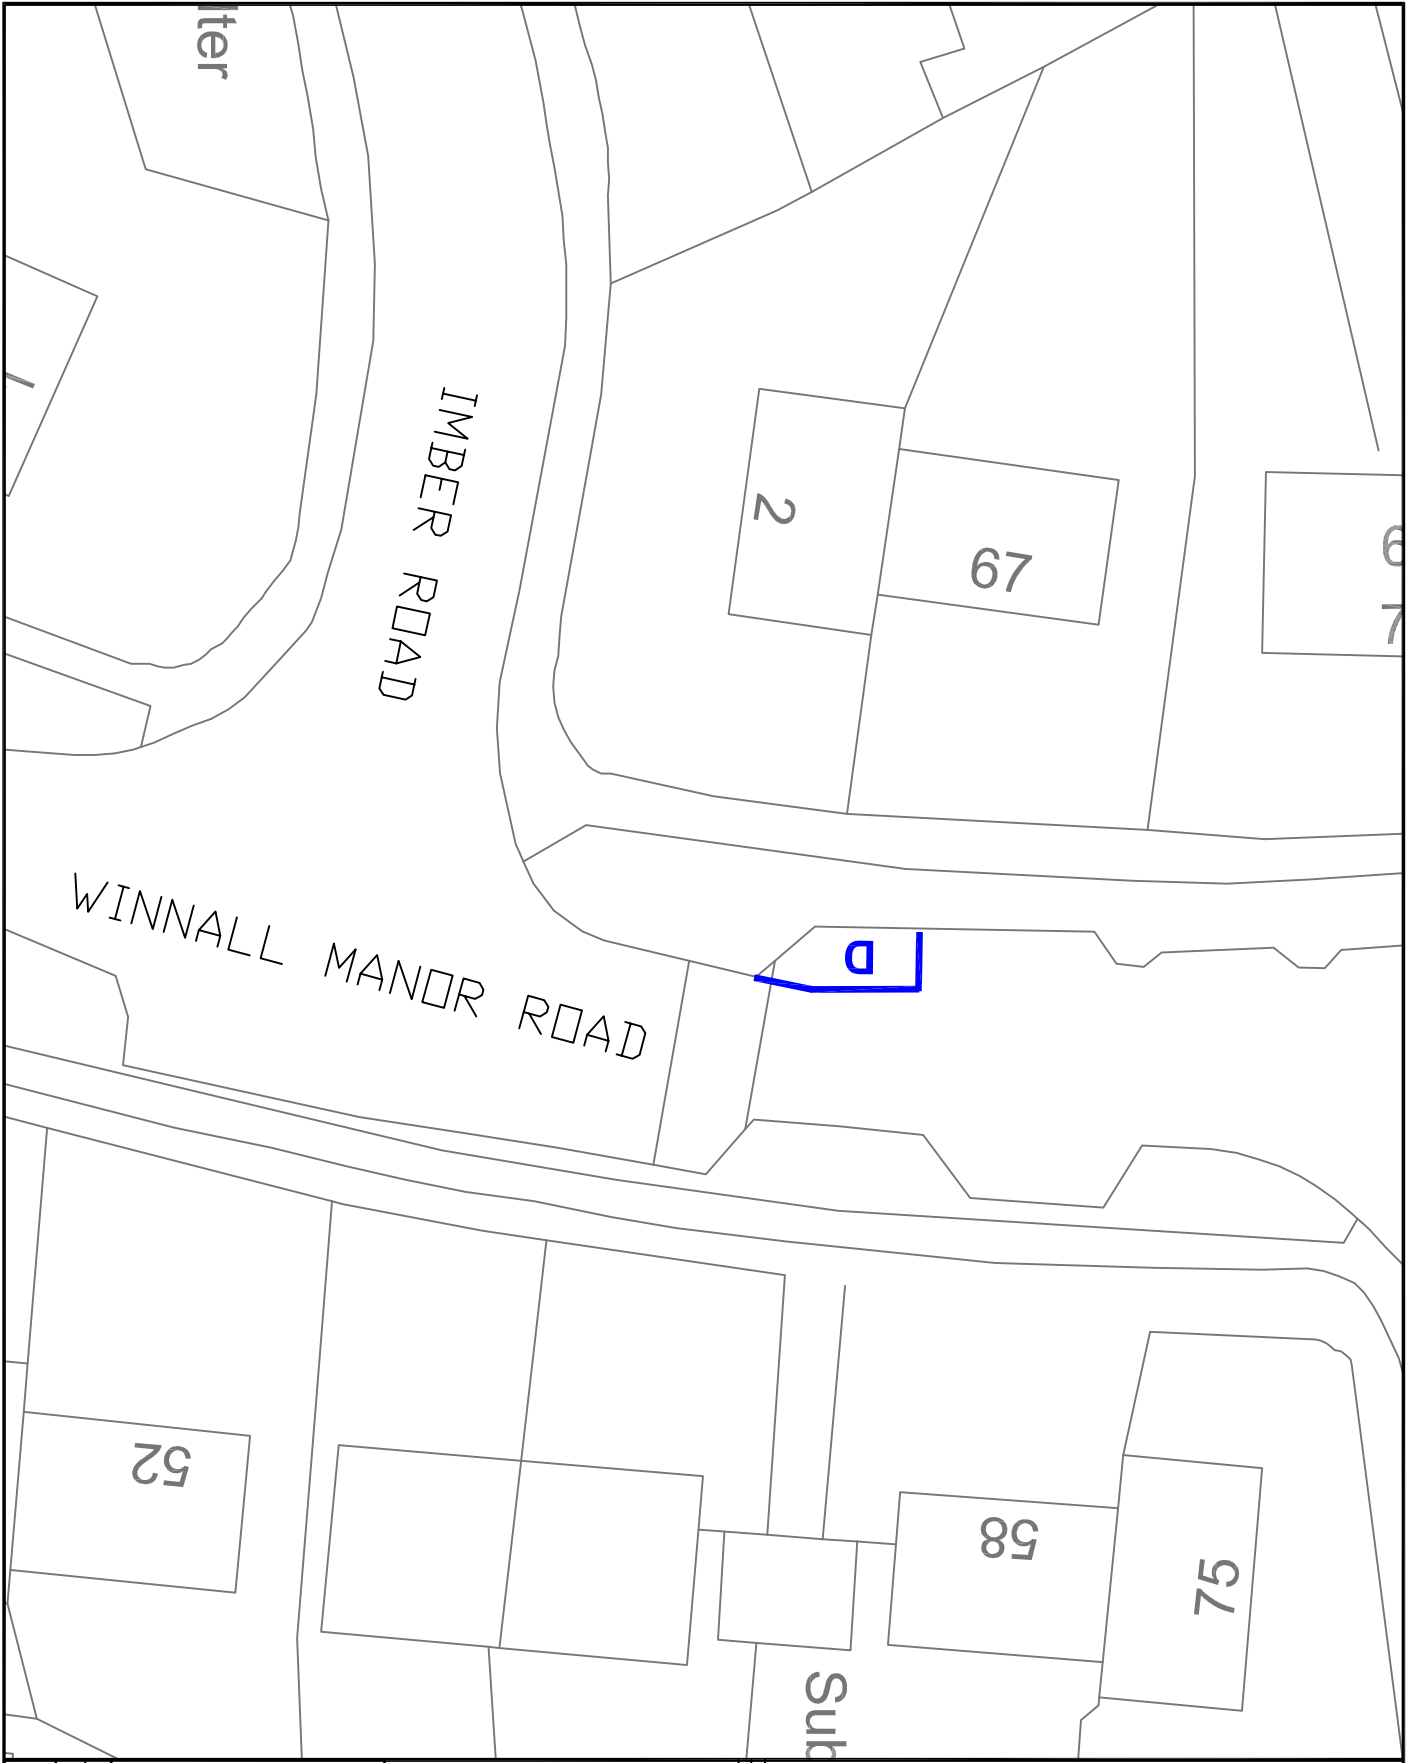

Ref	Description	Date	Drawn



Winchester
 City Council

OPERATIONS GROUP
 ACCESS & INFRASTRUCTURE

City Offices
 Colebrook Street
 Winchester,
 SO23 3UL



© Winchester City Council

Project: TRAFFIC MANAGEMENT
 PERMANENT
 TRAFFIC ORDERS

Title: WINNALL MANOR ROAD
 WINCHESTER

PROPOSED
 DISABLED BADGE HOLDERS ONLY

Scale: NTS	Date: JAN 2012
Drawn: NVC	Checked:
DWG. No: 810402/256/001	Status:

PROPOSED VARIATION TO:-

HAMPSHIRE COUNTY COUNCIL

ROAD TRAFFIC REGULATION ACT 1984

THE HAMPSHIRE (VARIOUS ROADS, WINCHESTER)
(PARKING PLACES AND RESTRICTION OF WAITING)
(NO 2) ORDER 2002

STATEMENT OF REASONS FOR REVISION:-

On traffic management and road safety grounds to ensure unobstructed access.

EXISTING

NONE

PROPOSED

SCHEDULE I Pt XVII

Disabled Permit Holders Only

<u>Road Name</u>	<u>Side</u>	<u>Description</u>	<u>Zone</u>
WINNALL MANOR ROAD	WEST	BETWEEN A POINT 12.6 METRES NORTH OF ITS JUNCTION WITH IMBER ROAD AND A POINT 19.3 METRES NORTH OF THAT JUNCTION.	*

**Notice of Proposals of making of Various Road Traffic Regulation Orders
Affecting the District of Winchester City Council**

Winchester City Council as agents for Hampshire County Council proposes making the undermentioned road traffic regulation orders:-

2. The Hampshire (Various Roads, Winchester) (Parking Places and Restriction of Waiting) (NO.2) Order 2002 (Variation No.31) Order 2012.

The effect of this order will be to introduce waiting restrictions in Winnall Manor, Winchester. Details are as follows:-

<u>Disabled Permit Holders Only</u>			
<u>Road Name</u>	<u>Side</u>	<u>Description</u>	<u>Zone</u>
WINNALL MANOR ROAD	WEST	BETWEEN A POINT 12.6 METRES NORTH OF ITS JUNCTION WITH IMBER ROAD AND A POINT 19.3 METRES NORTH OF THAT JUNCTION.	*

FURTHER DETAILS: A copy of this notice, the proposed orders, and maps showing the location and effect of the proposals, a statement of reasons and the order to be varied may be inspected during usual office hours at the following place:-

- (i) City Offices, Colebrook Street, Winchester.

OBJECTIONS: All objections and other representations in respect of this proposal must be sent in writing to the undersigned by 6th June 2012. All objections must state the grounds on which they are made.

Dated this 2nd day of May 2012
H. N. Bone, Head of Legal Services
Winchester City Council, City Offices, Colebrook Street, Winchester, Hampshire.