



## **DRAFT** PORTFOLIO HOLDER DECISION NOTICE

### **PROPOSED INDIVIDUAL DECISION BY THE PORTFOLIO HOLDER FOR PLANNING AND TRANSPORT**

### **TOPIC – PROPOSED REVISION TO TRAFFIC REGULATION ORDER – MIDDLE ROAD & NORTH VIEW WINCHESTER**

#### **PROCEDURAL INFORMATION**

The Access to Information Procedure Rules – Part 4, Section 22 of the Council's Constitution provides for a decision to be made by an individual member of Cabinet.

In accordance with the Procedure Rules, the Corporate Director (Governance), the Chief Executive and the Head of Finance are consulted together with Chairman and Vice Chairman of the Principal Scrutiny Committee and all Members of the relevant Scrutiny Panel (individual Ward Members are consulted separately where appropriate). In addition, all Members are notified.

Five or more of these consulted Members can require that the matter be referred to Cabinet for determination.

**If you wish to make representation on this proposed Decision please contact the relevant Portfolio Holder and the following Committee Administrator by 5.00pm on Friday 11 January 2008.**

#### **Contact Officers:**

**Case Officer:** Neville Crisp, Tel: 01962 848 484, Email: [ncrisp@winchester.gov.uk](mailto:ncrisp@winchester.gov.uk)

#### **Committee Administrator:**

Frances Maloney, Tel: 01962 848 155, Email: [fmaloney@winchester.gov.uk](mailto:fmaloney@winchester.gov.uk)

#### **SUMMARY**

- It is proposed to introduce waiting restrictions in Middle Road and North View, Winchester of 'No Waiting At Any Time' in the vicinity of the bends to ensure clear access for public service vehicles and emergency services access.
- The proposal is in keeping with the Corporate Strategy in its attempt to provide a high quality environment and safe & strong communities.
- No objections to the proposal as advertised were received.
- The cost of the proposal will be funded through the Traffic Management Agency Agreement with Hampshire County Council. There will be no additional enforcement costs.
- A copy of a plan showing the proposal is attached.
- A copy of the proposed schedule and a statement of reasons are attached.

- A copy of the formal proposal notice is attached.

### **PROPOSED DECISION**

It is recommended that;

- 'No Waiting At Any Time' restrictions be as per attached plans and the Head of Legal Services be authorized to make the necessary order.

### **REASON FOR THE PROPOSED DECISION AND OTHER ALTERNATIVE OPTIONS CONSIDERED AND REJECTED**

See Summary.

### **FURTHER ALTERNATIVE OPTIONS CONSIDERED AND REJECTED FOLLOWING PUBLICATION OF THE DRAFT PORTFOLIO HOLDER DECISION NOTICE**

None.

### **DECLARATION OF INTERESTS BY THE DECISION MAKER OR A MEMBER OR OFFICER CONSULTED**

None.

### **DISPENSATION GRANTED BY THE STANDARDS COMMITTEE**

None.

**Approved by: (signature)**

**Date of Decision**

**Councillor Wood – Portfolio Holder for Planning and Transport**

This plan is based on Ordnance Survey data. It is the responsibility of the user to ensure that the data is up to date. The Ordnance Survey name of the road is shown in brackets. 



- NO WAITING AT ANY TIME
- - - NO WAITING 8:00am TO 6:00pm MONDAY TO SATURDAY (SINGLE YELLOW LINES)
- - - PERMIT HOLDERS ONLY 8:00am TO 6:00pm MONDAY TO SATURDAY

Scale	NTS	Date	AUGUST 2007
Drawn	SK	Checked	
DRG. No.	810402-075/002		



**Winchester**  
City Council

**OPERATIONS GROUP**  
**ACCESS & INFRASTRUCTURE**

City Offices  
Calebroke Street  
Winchester,  
SO23 9LJ.



Project:

TRAFFIC REGULATION ORDER  
PROPOSAL

Title:

REVISED WAITING RESTRICTIONS  
MIDDLE ROAD AREA  
WINCHESTER


Scale: NTS Date: AUGUST 2007

Drawn: SK Checked:

DRG. No. 810402-075/002



**PROPOSED WAITING RESTRICTIONS**

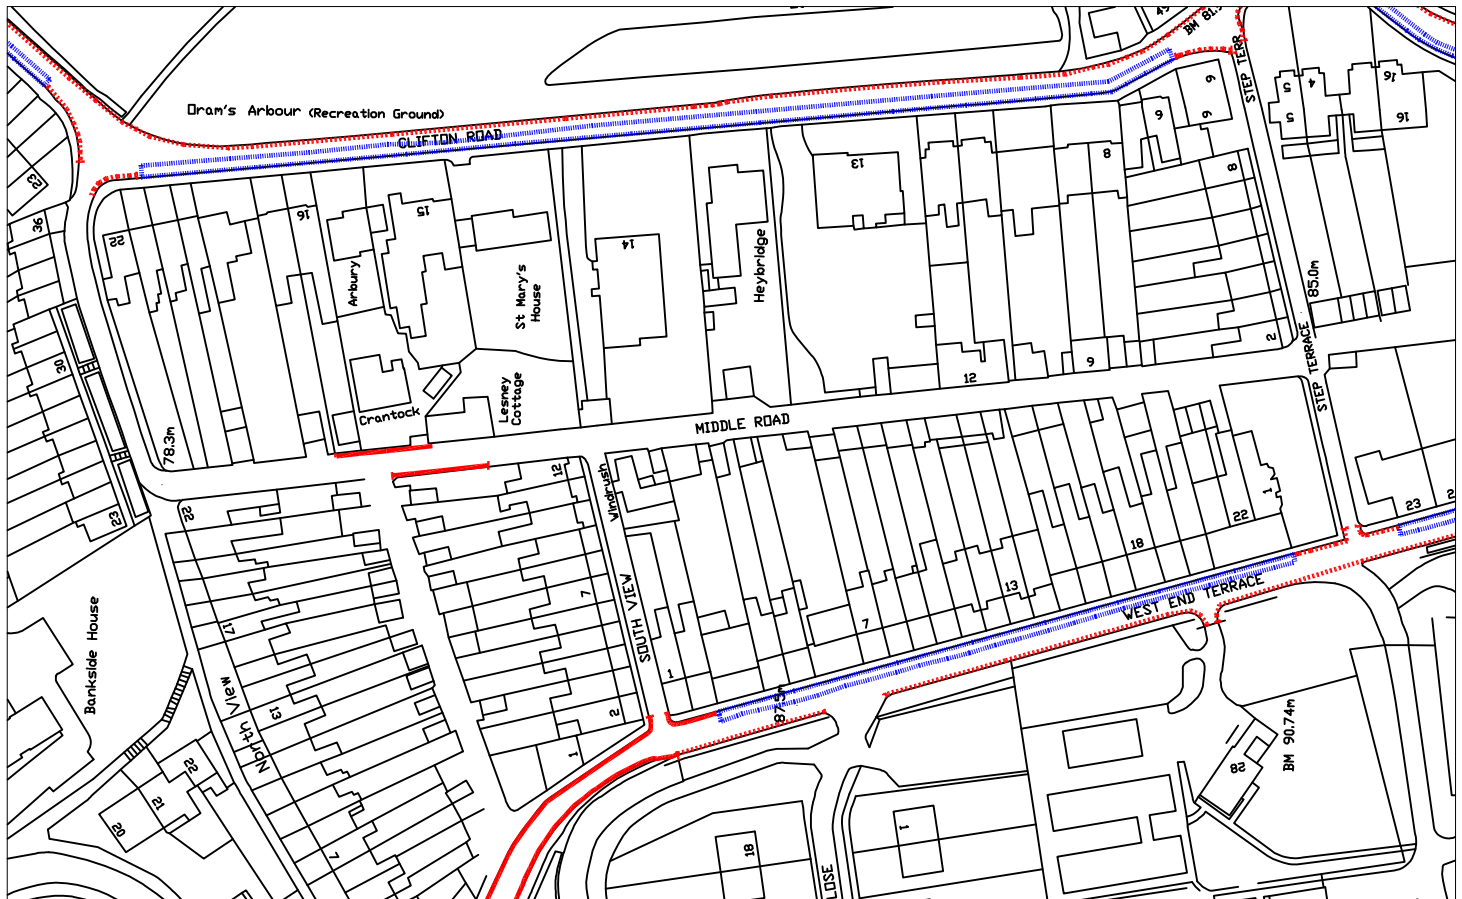

**EXISTING WAITING RESTRICTIONS**

## PROPOSED VARIATION TO:-

HAMPSHIRE COUNTY COUNCIL

ROAD TRAFFIC REGULATION ACT 1984

THE HAMPSHIRE (VARIOUS ROADS, WINCHESTER)  
(PARKING PLACES AND RESTRICTION OF WAITING)  
(CONTROLLED ZONE) ORDER 2002

## STATEMENT OF REASONS FOR REVISION:-

On traffic management and road safety grounds to ensure unobstructed access.

## PROPOSED ITEMS

### SCHEDULE II

No Waiting At Any Time

<u>Road Name</u>	<u>Side</u>	<u>Description</u>	<u>Zone</u>
NORTH VIEW	NORTH	BETWEEN ITS JUNCTION WITH MIDDLE ROAD AND A POINT 5.0M EAST OF THAT JUNCTION	J
MIDDLE ROAD	WEST	BETWEEN ITS JUNCTION WITH NORTH VIEW AND A POINT 7.0M SOUTH OF THAT JUNCTION	J
MIDDLE ROAD	BOTH	BETWEEN ITS JUNCTION WITH STEP TERRACE AND A POINT 5.0M SOUTH OF THAT JUNCTION	J

**Notice of Proposals of making of Various Road Traffic Regulation Orders  
Affecting the District of Winchester City Council**

Winchester City Council as agents for Hampshire County Council proposes making the undermentioned road traffic regulation orders:-

**The Hampshire (Various Roads, Winchester) (Parking Places and Restriction of Waiting) (Controlled Zone) Order 2002 (Variation No.42) Order 2007.**

The effect of this order will be to introduce no waiting zones in North View and Middle Road. Details are as follows:-

<u>No Waiting At Any Time</u>			
<u>Road Name</u>	<u>Side</u>	<u>Description</u>	<u>Zone</u>
NORTH VIEW	NORTH	BETWEEN ITS JUNCTION WITH MIDDLE ROAD AND A POINT 5.0M EAST OF THAT JUNCTION	J
MIDDLE ROAD	WEST	BETWEEN ITS JUNCTION WITH NORTH VIEW AND A POINT 7.0M SOUTH OF THAT JUNCTION	J
MIDDLE ROAD	BOTH	BETWEEN ITS JUNCTION WITH STEP TERRACE AND A POINT 5.0M SOUTH OF THAT JUNCTION	J

**FURTHER DETAILS:** a copy of this notice, the proposed orders, and maps showing the location and effect of the proposals, a statement of reasons and the order to be varied may be inspected during usual office hours at the following place:-

City Offices, Colebrook Street, Winchester.

**OBJECTIONS:** All objections and other representations in respect of these proposals must be sent in writing to the undersigned by 15<sup>th</sup> November 2007

All objections must state the grounds on which they are made.

Dated this 18<sup>th</sup> day of October 2007

H. N. Bone, Head of Legal Services, Winchester City Council,  
City Offices, Colebrook Street, Winchester, Hampshire.