



DRAFT PORTFOLIO HOLDER DECISION NOTICE

PROPOSED INDIVIDUAL DECISION BY THE PORTFOLIO HOLDER FOR PLANNING AND TRANSPORT

TOPIC – PROPOSED REVISION TO TRAFFIC REGULATION ORDER – BEAUFORT ROAD & CHRISTCHURCH ROAD, WINCHESTER

PROCEDURAL INFORMATION

The Access to Information Procedure Rules – Part 4, Section 22 of the Council's Constitution provides for a decision to be made by an individual member of Cabinet.

In accordance with the Procedure Rules, the Corporate Director (Governance), the Chief Executive and the Head of Finance are consulted together with Chairman and Vice Chairman of the Principal Scrutiny Committee and all Members of the relevant Scrutiny Panel (individual Ward Members are consulted separately where appropriate). In addition, all Members are notified.

Five or more of these consulted Members can require that the matter be referred to Cabinet for determination.

If you wish to make representation on this proposed Decision please contact the relevant Portfolio Holder and the following Committee Administrator by 5.00pm on Friday 11 January 2008

Contact Officers:

Case Officer: Neville Crisp, Tel: 01962 848 484, Email: ncrisp@winchester.gov.uk

Committee Administrator:

Frances Maloney, Tel: 01962 848 155, Email: fmaloney@winchester.gov.uk

SUMMARY

- It is proposed to introduce waiting restrictions in Beaufort Road and Christchurch Road, Winchester of 'No Waiting At Any Time' in the vicinity of the junction to ensure clear access for public service vehicles and emergency services access.
- The proposal is in keeping with the Corporate Strategy in its attempt to provide a high quality environment and safe & strong communities.
- No objections to the proposal as advertised were received.
- The cost of the proposal will be funded through the Traffic Management Agency Agreement with Hampshire County Council. There will be no additional enforcement costs.
- A copy of a plan showing the proposal is attached.
- A copy of the proposed schedule and a statement of reasons are attached.

- A copy of the formal proposal notice is attached.

PROPOSED DECISION

It is recommended that;

- 'No Waiting At Any Time' restrictions be as per attached plans and the Head of Legal Services be authorized to make the necessary order.

REASON FOR THE PROPOSED DECISION AND OTHER ALTERNATIVE OPTIONS CONSIDERED AND REJECTED

See Summary.

FURTHER ALTERNATIVE OPTIONS CONSIDERED AND REJECTED FOLLOWING PUBLICATION OF THE DRAFT PORTFOLIO HOLDER DECISION NOTICE

None.

DECLARATION OF INTERESTS BY THE DECISION MAKER OR A MEMBER OR OFFICER CONSULTED

None.

DISPENSATION GRANTED BY THE STANDARDS COMMITTEE

None.

Approved by: (signature)

Date of Decision

Councillor Wood – Portfolio Holder for Planning and Transport



- NO WAITING AT ANY TIME
- NO WAITING 8:00am TO 6:00 pm MONDAY TO SATURDAY
- 1 HOUR LIMITED WAITING WITH PERMIT HOLDERS EXEMPTION 8:00am TO 6:00pm MONDAY TO SATURDAY
- PERMIT HOLDERS ONLY 8:00am TO 6:00pm MONDAY TO SATURDAY

Rev.	Description	Date	Drawn



Winchester
City Council


DEVELOPMENT SERVICES
 ENGINEERING
 City Offices
 Colebrook Street
 Winchester,
 SO23 9LJ.

© Winchester City Council


Project: TRAFFIC MANAGEMENT
 PERMANENT
 TRAFFIC ORDERS

Title: PROPOSED REVISION TO
 WAITING RESTRICTIONS
 BEAUFORT ROAD/CHRISTCHURCH ROAD
 WINCHESTER

Scale: NTS	Date: MARCH 2007
Drawn: NVC	Checked:
DRG. No. 810402/098/001	

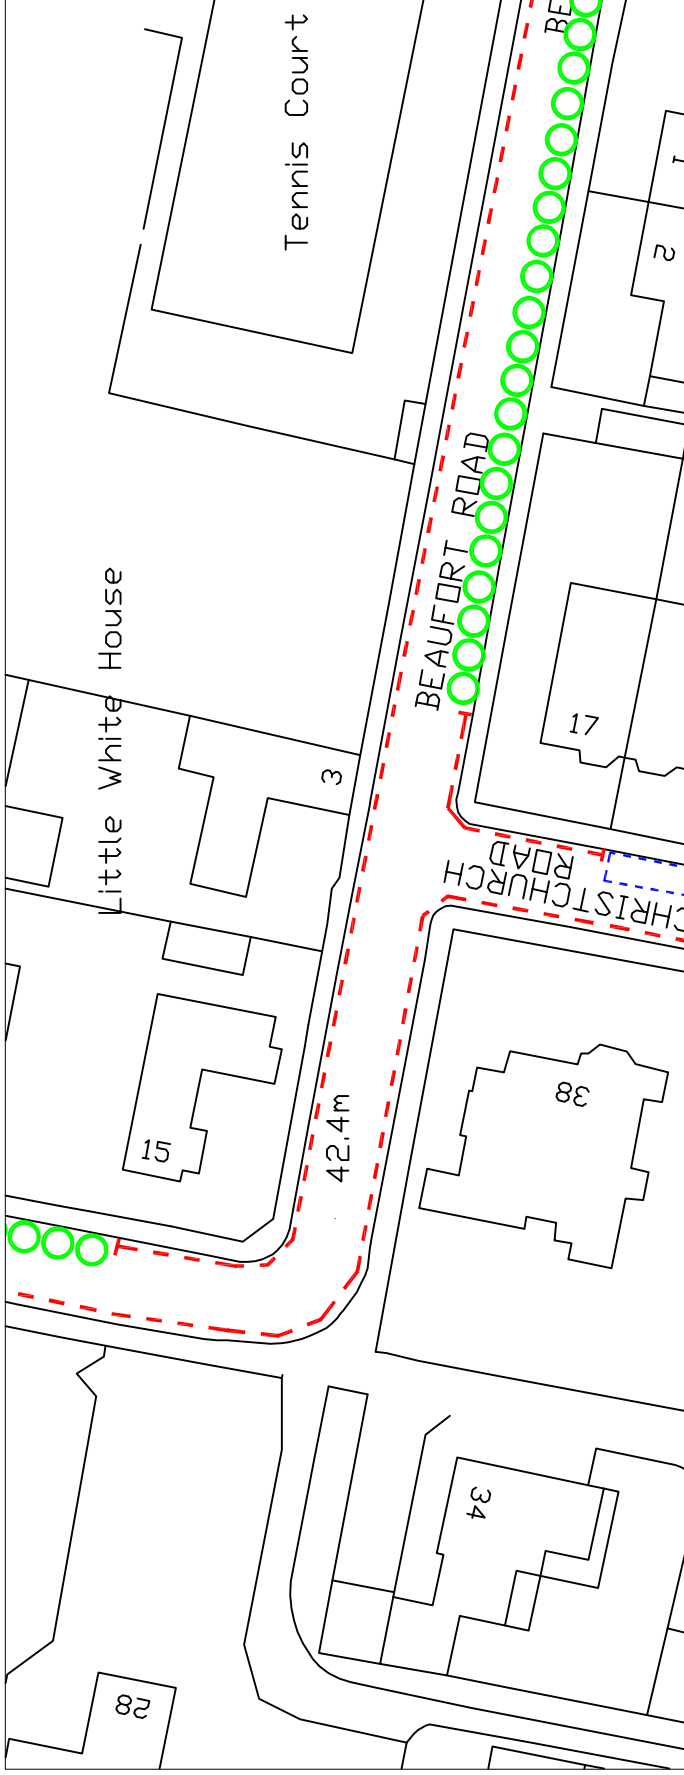

EXISTING RESTRICTIONS

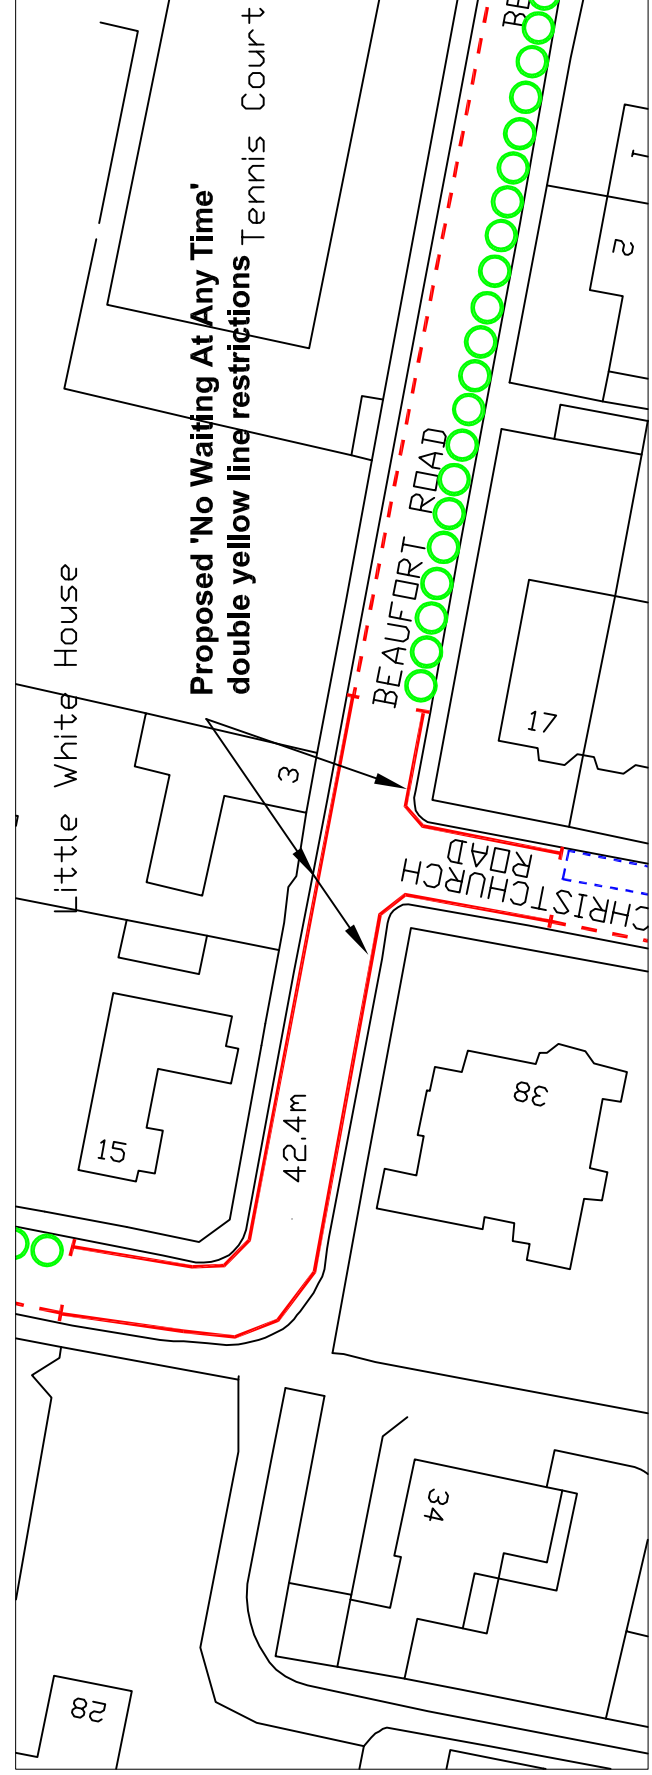

PROPOSED RESTRICTIONS

PROPOSED VARIATION TO:-

HAMPSHIRE COUNTY COUNCIL

ROAD TRAFFIC REGULATION ACT 1984

THE HAMPSHIRE (VARIOUS ROADS, WINCHESTER)
(PARKING PLACES AND RESTRICTION OF WAITING)
(CONTROLLED ZONE) ORDER 2002

STATEMENT OF REASONS FOR REVISION:-

On traffic management and road safety grounds to ensure unobstructed access.

EXISTING ITEMS TO BE REPLACED**SCHEDULE V**No Waiting 8:00am to 6:00pm Monday to Saturday

<u>Road Name</u>	<u>Side</u>	<u>Description</u>	<u>Zone</u>
BEAUFORT ROAD	NORTH	BETWEEN ITS JUNCTION WITH CHRISTCHURCH ROAD AND A POINT 6.6 METRES EAST OF ITS JUNCTION WITH EDGAR ROAD.	A
BEAUFORT ROAD	SOUTH	BETWEEN ITS JUNCTION WITH CHRISTCHURCH ROAD AND A POINT 9.0 METRES EAST OF THAT JUNCTION.	A
CHRISTCHURCH ROAD	EAST	BETWEEN A POINT 13.0 METRES SOUTH OF ITS JUNCTION WITH BEAUFORT ROAD AND A POINT 54.6 METRES NORTH OF THAT JUNCTION.	A
CHRISTCHURCH ROAD	WEST	BETWEEN A POINT 155.8 METRES NORTH OF ITS JUNCTION WITH RANELAGH ROAD AND A POINT 15.6 METRES SOUTH OF ITS JUNCTION WITH ST JAMES LANE.	A

PROPOSED ITEMS**SCHEDULE V**No Waiting 8:00am to 6:00pm Monday to Saturday

<u>Road Name</u>	<u>Side</u>	<u>Description</u>	<u>Zone</u>
BEAUFORT ROAD	NORTH	BETWEEN A POINT 9.0 METRES EAST OF ITS JUNCTION WITH CHRISTCHURCH ROAD AND A POINT 6.6 METRES EAST OF ITS JUNCTION WITH EDGAR ROAD.	A
CHRISTCHURCH ROAD	WEST	BETWEEN A POINT 155.8 METRES NORTH OF ITS JUNCTION WITH RANELAGH ROAD AND A POINT 13.0 METRES SOUTH OF ITS JUNCTION WITH BEAUFORT ROAD.	A
CHRISTCHURCH ROAD	WEST	BETWEEN A POINT 54.6 METRES NORTH OF ITS JUNCTION WITH BEAUFORT ROAD AND A POINT 15.6 METRES SOUTH OF ITS JUNCTION WITH ST JAMES LANE.	A

SCHEDULE IINo Waiting At Any Time

<u>Road Name</u>	<u>Side</u>	<u>Description</u>	<u>Zone</u>
BEAUFORT ROAD	BOTH	BETWEEN ITS JUNCTION WITH CHRISTCHURCH ROAD AND A POINT 9.0 METRES EAST OF THAT JUNCTION.	A
CHRISTCHURCH ROAD	BOTH	BETWEEN A POINT 13.0 METRES SOUTH OF ITS JUNCTION WITH BEAUFORT ROAD AND A POINT 54.6 METRES NORTH OF THAT JUNCTION.	A

**Notice of Proposals of making of Various Road Traffic Regulation Orders
Affecting the District of Winchester City Council**

Winchester City Council as agents for Hampshire County Council proposes making the undermentioned road traffic regulation orders:-

The Hampshire (Various Roads, Winchester) (Parking Places and Restriction of Waiting) (Controlled Zone) Order 2002 (Variation No.39) Order 2007.

The effect of this order will be to increase the no waiting at any time zone in Beaufort Road and Christchurch Road. Details are as follows:-

No Waiting 8:00am to 6:00pm Monday to Saturday

<u>Road Name</u>	<u>Side</u>	<u>Description</u>	<u>Zone</u>
BEAUFORT ROAD	NORTH	BETWEEN A POINT 9.0 METRES EAST OF ITS JUNCTION WITH CHRISTCHURCH ROAD AND A POINT 6.6 METRES EAST OF ITS JUNCTION WITH EDGAR ROAD.	A
CHRISTCHURCH ROAD	WEST	BETWEEN A POINT 155.8 METRES NORTH OF ITS JUNCTION WITH RANELAGH ROAD AND A POINT 13.0 METRES SOUTH OF ITS JUNCTION WITH BEAUFORT ROAD.	A
CHRISTCHURCH ROAD	WEST	BETWEEN A POINT 54.6 METRES NORTH OF ITS JUNCTION WITH BEAUFORT ROAD AND A POINT 15.6 METRES SOUTH OF ITS JUNCTION WITH ST JAMES LANE.	A

No Waiting At Any Time

<u>Road Name</u>	<u>Side</u>	<u>Description</u>	<u>Zone</u>
BEAUFORT ROAD	BOTH	BETWEEN ITS JUNCTION WITH CHRISTCHURCH ROAD AND A POINT 9.0 METRES EAST OF THAT JUNCTION.	A
CHRISTCHURCH ROAD	BOTH	BETWEEN A POINT 13.0 METRES SOUTH OF ITS JUNCTION WITH BEAUFORT ROAD AND A POINT 54.6 METRES NORTH OF THAT JUNCTION.	A

FURTHER DETAILS: a copy of this notice, the proposed orders, and maps showing the location and effect of the proposals, a statement of reasons and the order to be varied may be inspected during usual office hours at the following place:-

City Offices, Colebrook Street, Winchester.

OBJECTIONS: All objections and other representations in respect of these proposals must be sent in writing to the undersigned by 15th November 2007.
All objections must state the grounds on which they are made.

Dated this 18th day of October 2007

H. N. Bone, Head of Legal Services, Winchester City Council,
City Offices, Colebrook Street, Winchester, Hampshire.