



PORTFOLIO HOLDER DECISION NOTICE

INDIVIDUAL DECISION BY THE PORTFOLIO HOLDER FOR PLANNING AND TRANSPORT

TOPIC – PROPOSED REVISION TO TRAFFIC REGULATION ORDER – A31 TEMPORARY 40MPH ALRESFORD ROAD, WINCHESTER

PROCEDURAL INFORMATION

The Access to Information Procedure Rules – Part 4, Section 22 of the Council's Constitution provides for a decision to be made by an individual member of Cabinet.

In accordance with the Procedure Rules, the Corporate Director (Governance), the Chief Executive and the Head of Finance are consulted together with Chairman and Vice Chairman of the Principal Scrutiny Committee and all Members of the relevant Scrutiny Panel (individual Ward Members are consulted separately where appropriate). In addition, all Members are notified.

Five or more of these consulted Members can require that the matter be referred to Cabinet for determination.

Contact Officers:

Case Officer: Neville Crisp, Tel: 01962 848 484, Email: ncrisp@winchester.gov.uk

Committee Administrator:

Frances Maloney, Tel: 01962 848 155, Email: fmaloney@winchester.gov.uk

SUMMARY

- It is proposed to introduce a temporary 40mph speed limit on the A31, Alresford Road, to be implemented by the appropriate authorities as and when events occur at and around the Matterley Bowl area.
- The proposal is in keeping with the Corporate Strategy in its attempt to provide a high quality environment and safe & strong communities.
- No objections to the proposal as advertised were received.
- The cost of the proposal will be funded through the Traffic Management Agency Agreement with Hampshire County Council. There will be no additional enforcement costs.
- A copy of a plan showing the proposal is attached.
- A copy of the proposed schedule and a statement of reasons are attached.
- A copy of the formal proposal notice is attached.

DECISION

It is recommended that;

- 'No Waiting At Any Time' restrictions be as per attached plans and the Head of Legal Services be authorized to make the necessary order.

REASON FOR THE DECISION AND OTHER ALTERNATIVE OPTIONS CONSIDERED AND REJECTED

See Summary.

FURTHER ALTERNATIVE OPTIONS CONSIDERED AND REJECTED FOLLOWING PUBLICATION OF THE DRAFT PORTFOLIO HOLDER DECISION NOTICE

None.

DECLARATION OF INTERESTS BY THE DECISION MAKER OR A MEMBER OR OFFICER CONSULTED

None.


DISPENSATION GRANTED BY THE STANDARDS COMMITTEE

None.

Approved by: (signature)

Date of Decision

Councillor Wood – Portfolio Holder for Planning and Transport

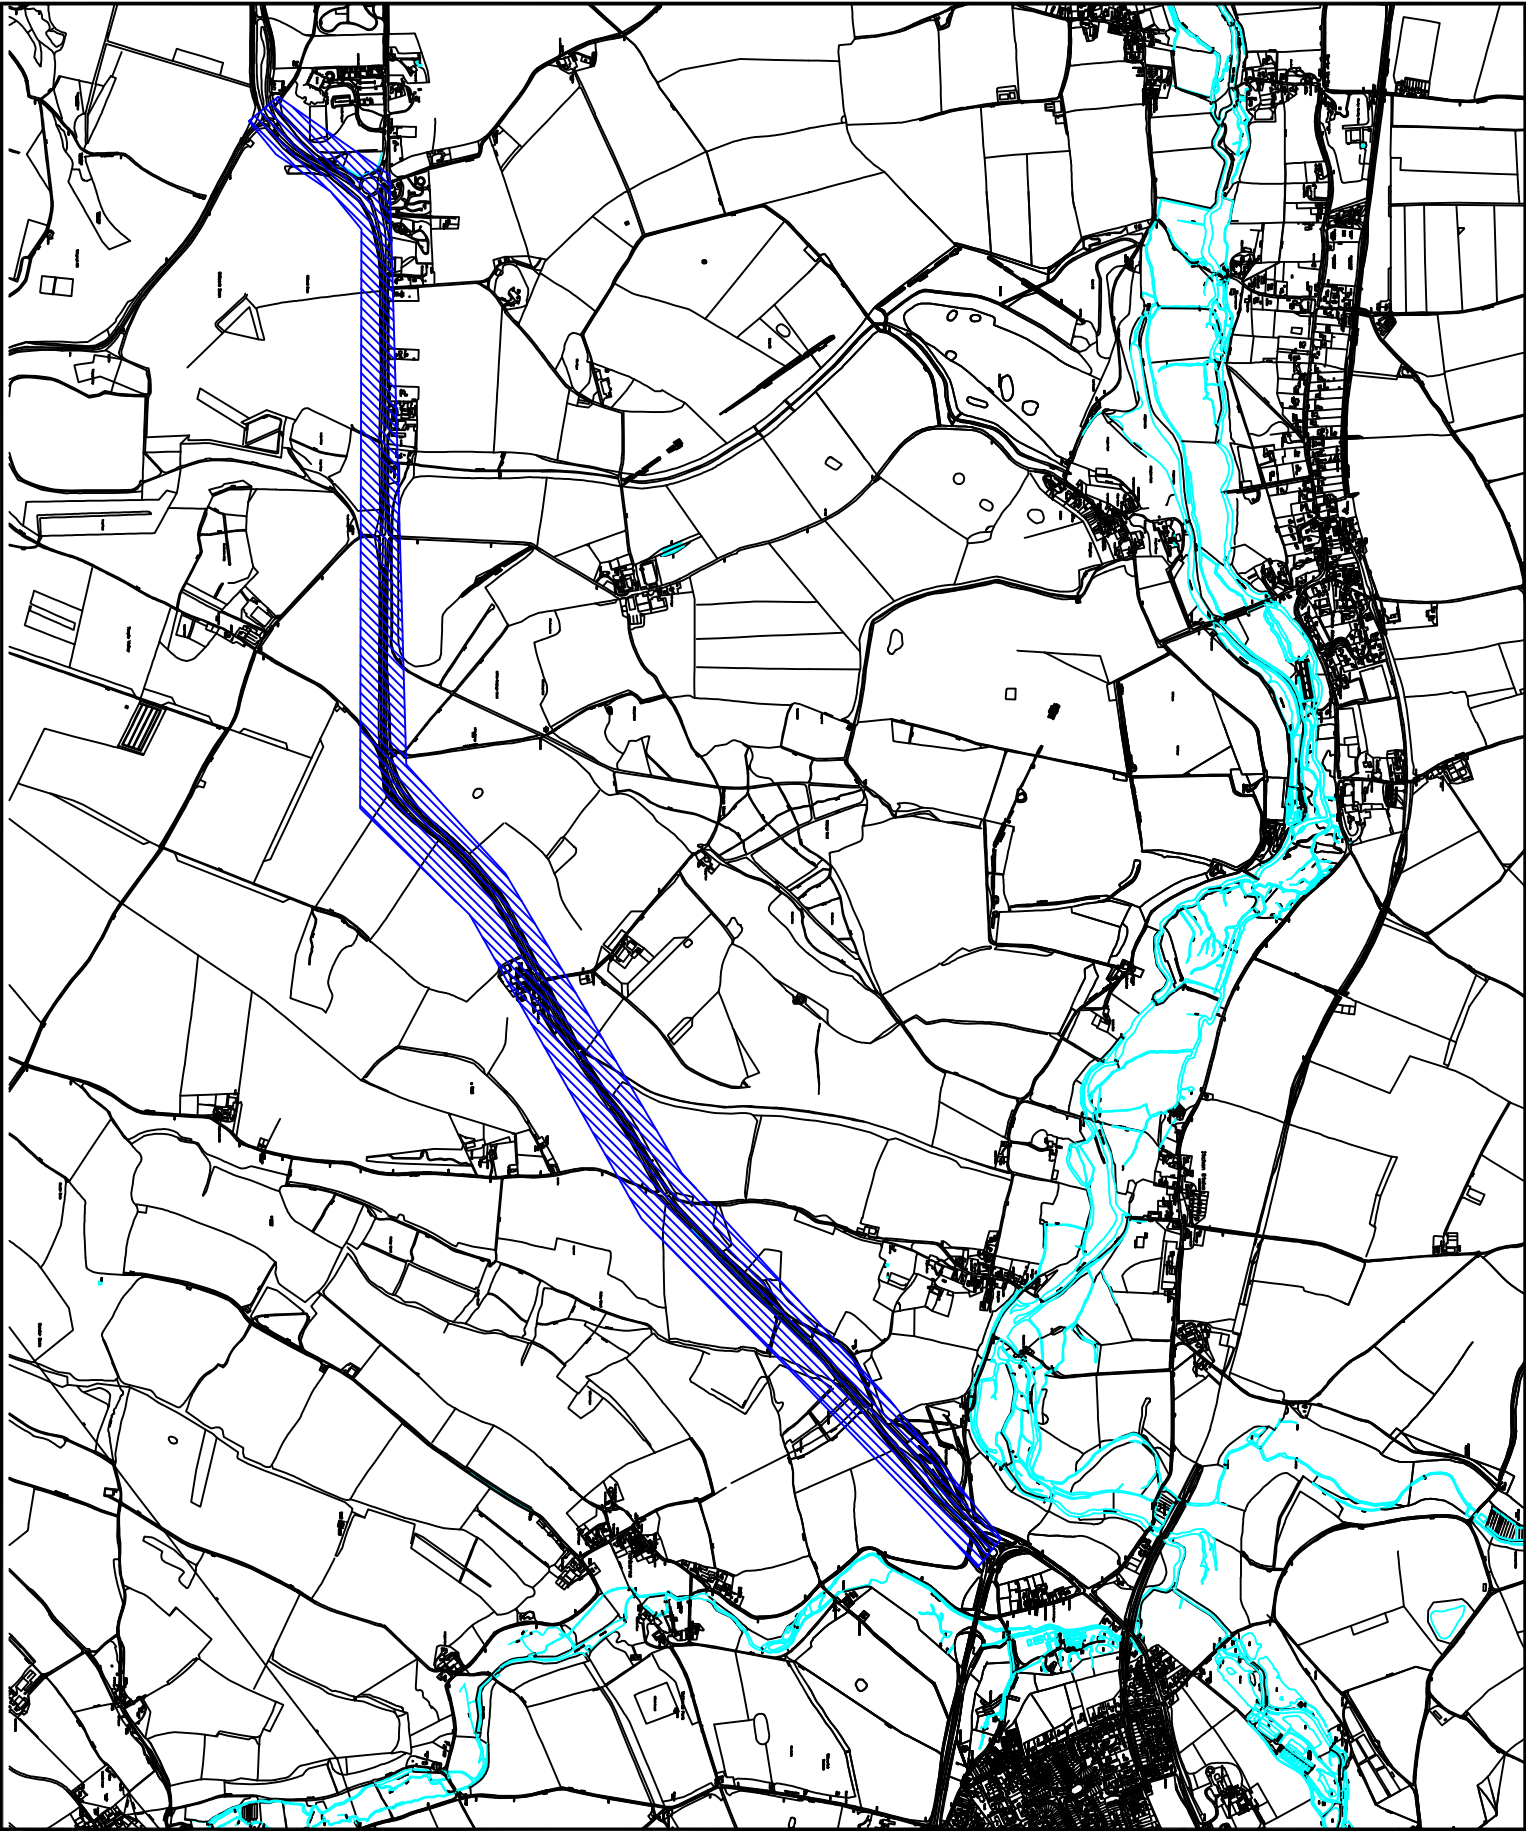

Based upon Ordnance Survey maps with the permission of the Controller of Her Majesty's Stationery Office © Crown Copyright Licence No. LA 08610X

KEY

 AREA OF TEMPORARY SPEED LIMIT

| Date | Description | Date | Drawn |
|------|-------------|------|-------|
| | | | |



Winchester
City Council

ENGINEERING DEPARTMENT
City Offices, Colebrook St,
Winchester,
SO23 9LJ.



Project:
**A31 ALRESFORD ROAD
WINCHESTER**

**TEMPORARY
40 MPH SPEED LIMIT**

Scale: **NTS** Date: **APRIL 2007**

Drawn: **NVC** Checked: **NVC**

Drawn/Ref: **240/Ref**

Proj. No. **810402/106/001**

PROPOSED NEW ORDER-

WINCHESTER CITY COUNCIL

ROAD TRAFFIC REGULATION ACT 1984

THE WINCHESTER CITY COUNCIL (A31 ALRESFORD ROAD, WINCHESTER)
(TEMPORARY 40 MPH SPEED LIMIT) ORDER 2007

STATEMENT OF REASONS:-

The scheme is being proposed on traffic management and road safety grounds to allow for the introduction of temporary 40 mph speed limit in association with special events held at Matterley Estate.

The order shall apply only such times and to such extent as may be indicated by traffic signs provided, with the agreement of the Director of Environment (HCC) and Chief Officer of Police, for the purpose of facilitating the passage on any road of any class of traffic in connection with the holding of an event likely to attract large volumes of traffic.

ROADS TO BE SUBJECT TO 40 MPH:-

A31 ALRESFORD ROAD, WINCHESTER for a distance of 6.4 kilometres between its junction with the A272 Petersfield Road and the roundabout junction of the B3047 Alresford Road (Lady Croft Farm Roundabout)

**Notice of Proposals of making of Various Road Traffic Regulation Orders
Affecting the District of Winchester City Council**

Winchester City Council as agents for Hampshire County Council proposes making the undermentioned road traffic regulation orders:-

“The Hampshire (A31 Alresford Road, Winchester) (Temporary 40mph Speed limit) Order 2007”.

The effect of this order will be to introduce a temporary speed reduction order to be used when events are held which are likely to attract large volumes of traffic. Details are as follows:-

Road to be subject to 40mph Speed limit

A31 ALRESFORD ROAD, WINCHESTER for a distance of 6.4 kilometres between its junction with the A272 Petersfield Road and the roundabout junction of the B3047 Alresford Road (Lady Croft Farm Roundabout)

FURTHER DETAILS: a copy of this notice, the proposed orders, and maps showing the location and effect of the proposals, a statement of reasons and the order to be varied may be inspected during usual office hours at the following place:-

City Offices, Colebrook Street, Winchester.

OBJECTIONS: All objections and other representations in respect of this proposal must be sent in writing to the undersigned by 15th November 2007.
All objections must state the grounds on which they are made.

Dated this 18th day of October 2007

H. N. Bone, Head of Legal Services, Winchester City Council,
City Offices, Colebrook Street, Winchester, Hampshire.