



PORTFOLIO HOLDER DECISION NOTICE

INDIVIDUAL DECISION BY THE PORTFOLIO HOLDER FOR PLANNING AND TRANSPORT

TOPIC – INTRODUCTION OF TRAFFIC REGULATION ORDER – NEW ROAD AND SPRING LANE, COLDEN COMMON

PROCEDURAL INFORMATION

The Access to Information Procedure Rules – Part 4, Section 22 of the Council's Constitution provides for a decision to be made by an individual member of Cabinet.

In accordance with the Procedure Rules, the City Secretary and Solicitor, the Chief Executive and the Director of Finance are consulted together with Chairman and Vice Chairman of the Principal Scrutiny Committee and all Members of the relevant Scrutiny Panel (individual Ward Members are consulted separately where appropriate). In addition, all Members are notified.

Five or more of these consulted Members can require that the matter be referred to Cabinet for determination.

Contact Officers:

Case Officer: Neville Crisp. Tel: 01962 848484. Email: ncrisp@winchester.gov.uk

Committee Administrator: Frances Maloney. Tel: 01962 848155. Email: fmaloney@winchester.gov.uk

SUMMARY

- It is proposed to introduce 'No waiting at any time' waiting restrictions in New Road at its junction with Main Road, Colden Common and in Spring Lane at its junction with Main Road, Colden Common.
- The order has been requested by the police following road safety, emergency services and other access concerns.
- The proposal is in keeping with the Corporate Priorities in its attempt to improve traffic management and road safety.
- No objections to the proposal as advertised were received.
- The cost of the proposal will be funded through the Traffic Management Agency Agreement with Hampshire County Council. There will be no additional enforcement costs.
- A copy of a plan showing the location of the proposal is attached.
- A copy of the proposed schedule and a statement of reasons is attached.
- A copy of the proposal notice is attached.

DECISION

It is recommended that 'No waiting at any time' waiting restrictions in New Road at its junction with Main Road, Colden Common and in Spring Lane at its junction with Main Road, Colden Common be introduced as advertised and the City Secretary and Solicitor be authorized to make the necessary order.

REASON FOR THE DECISION AND OTHER ALTERNATIVE OPTIONS CONSIDERED AND REJECTED

See Summary.

FURTHER ALTERNATIVE OPTIONS CONSIDERED AND REJECTED FOLLOWING PUBLICATION OF THE DRAFT PORTFOLIO HOLDER DECISION NOTICE

None.

DECLARATION OF INTERESTS BY THE DECISION MAKER OR A MEMBER OR OFFICER CONSULTED

None.

DISPENSATION GRANTED BY THE STANDARDS COMMITTEE

None.

Approved by: (signature)

Date of Decision

Councillor Lipscomb – Portfolio Holder for Planning and Transport




Winchester
City Council

DEVELOPMENT SERVICES
ENGINEERING
City Offices
Cobbrook Street
Winchester,
SO23 8LJ

Project: **NEW ROAD
COLDEN
COMMON**

Title: **PROPOSED
NO WAITING
AT ANY TIME**

Scale: 1:500	Date: 02.05	Checked: —
Drawn: CH		
DRG No: 810402/42/001		

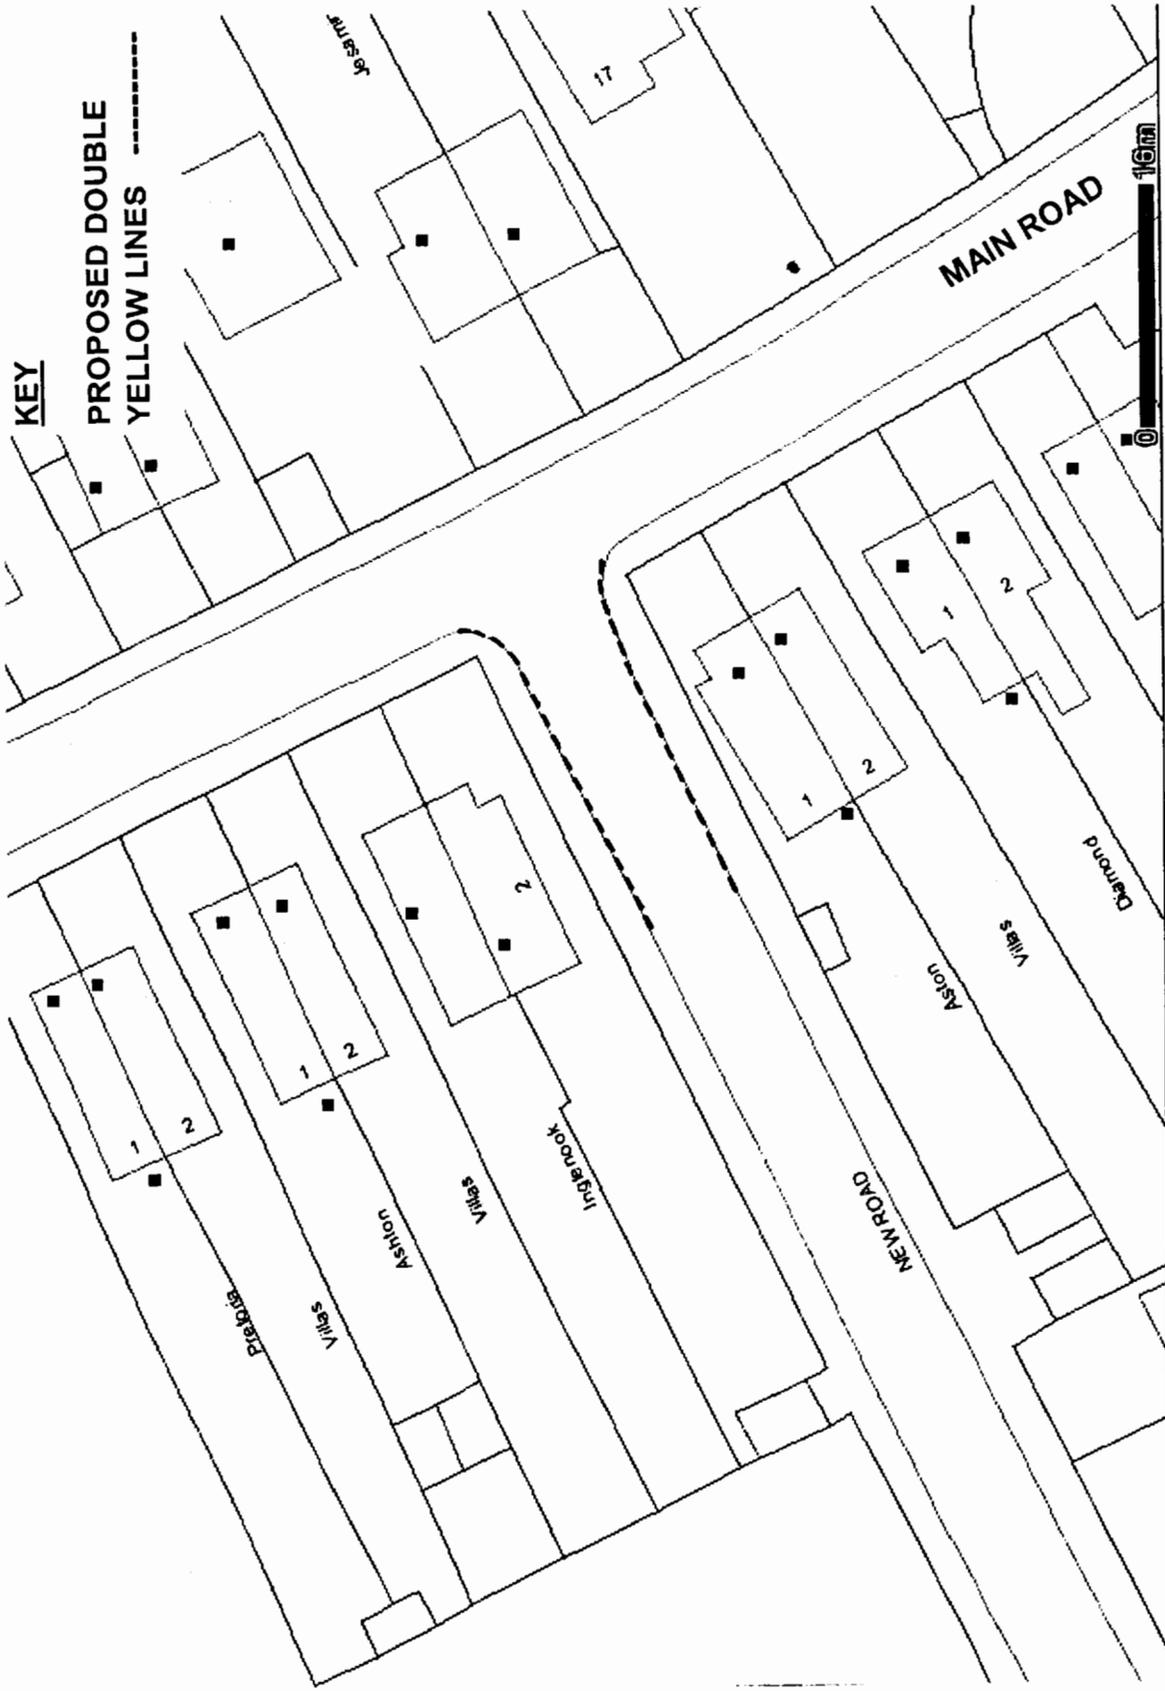

Approx. Scale:
Date of Print:

This map is based on Ordnance Survey material with the permission of Ordnance Survey on behalf of the Controller of Her Majesty's Stationery Office © Crown copyright. Unauthorised reproduction infringes Crown copyright and may lead to prosecution or civil proceedings.
© Winchester City Council. 2005 SLA 00018301



Winchester
City Council

DEVELOPMENT SERVICES

ENGINEERING

City Offices
Cobbrook Street
Winchester,
SO23 8LJ

© Winchester City Council

Project: **SPRING LANE
GOLDEN
COMMON**

Title:

**PROPOSED
NO WAITING
AT ANY TIME**


Scale: **1:500** Date: **02/05**

Drawn: **CH** Checked: **—**

DRG No. **810402/42/002**

KEY

**PROPOSED DOUBLE
YELLOW LINES** - - - - -

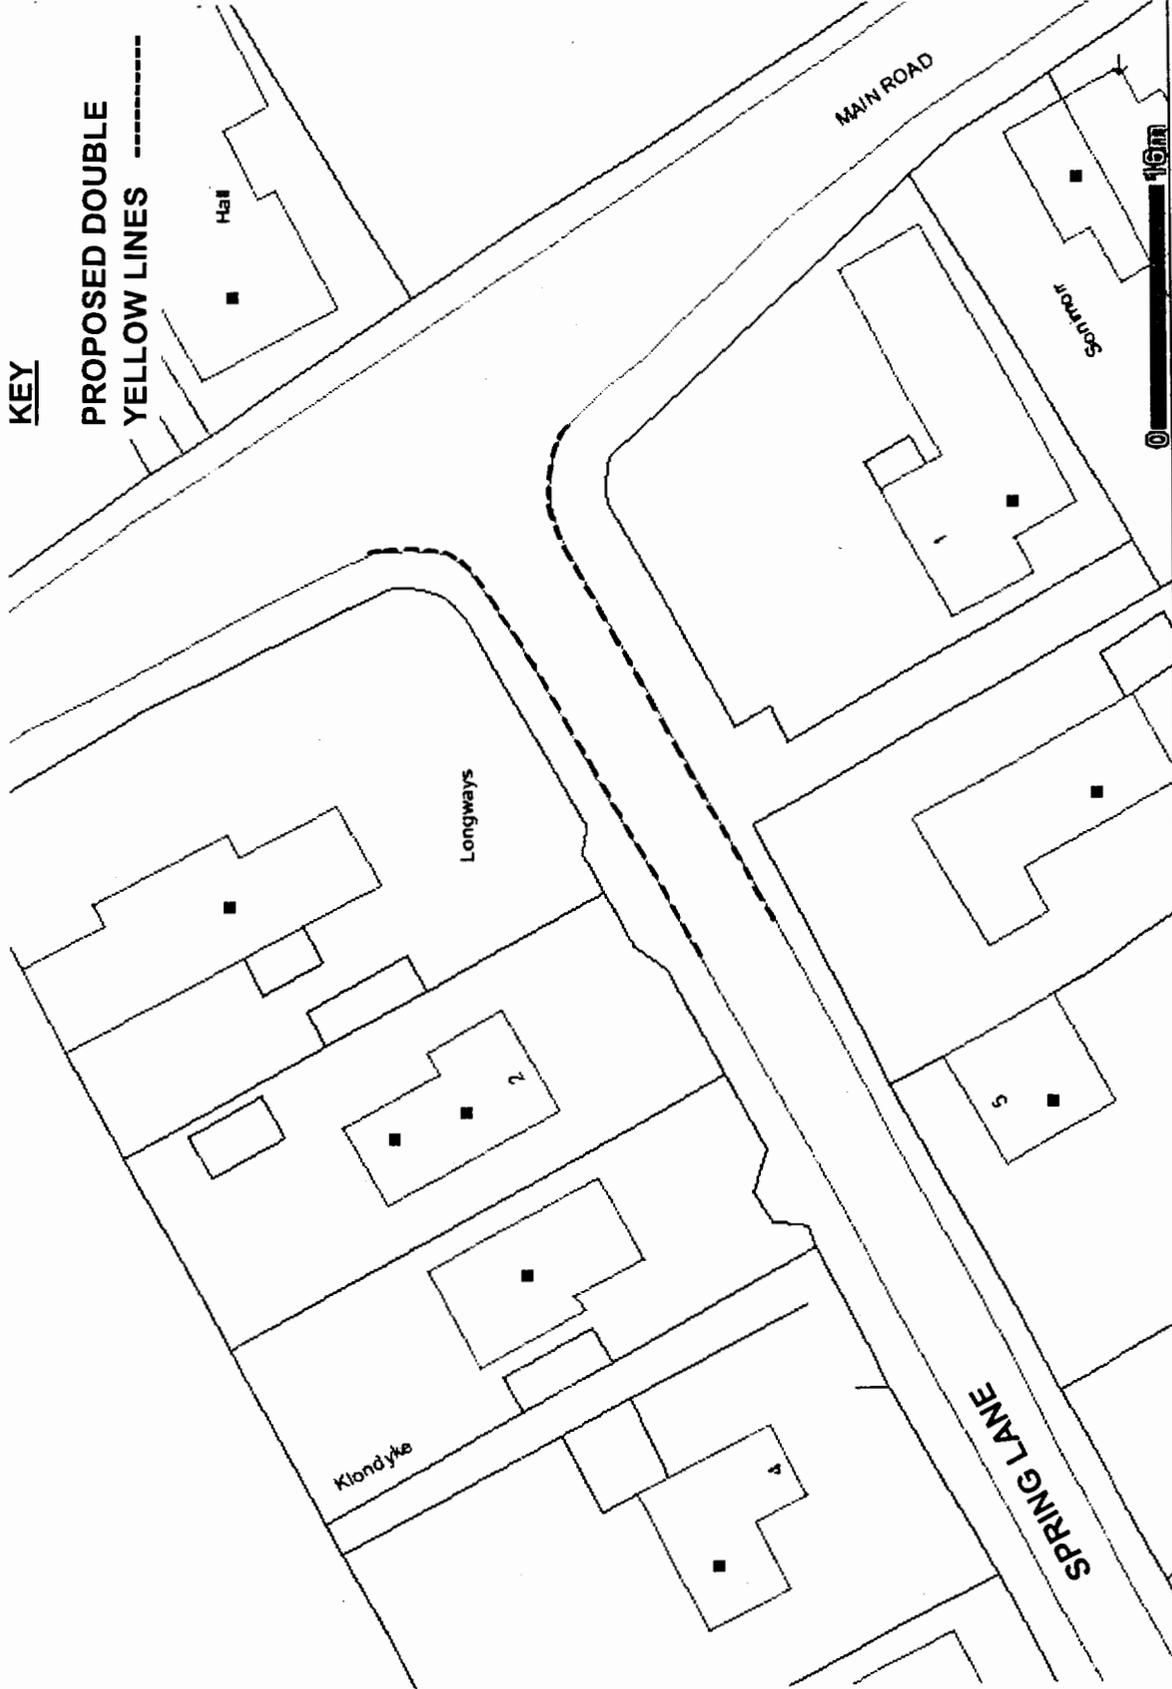

Approx. Scale:
Date of Print:

This map is based on Ordnance Survey material with the permission of Ordnance Survey on behalf of the Controller of Her Majesty's Stationery Office © Crown copyright. Unauthorised reproduction infringes Crown copyright and may lead to prosecution or civil proceedings.
© Winchester City Council. 2005 SLA 00018301