

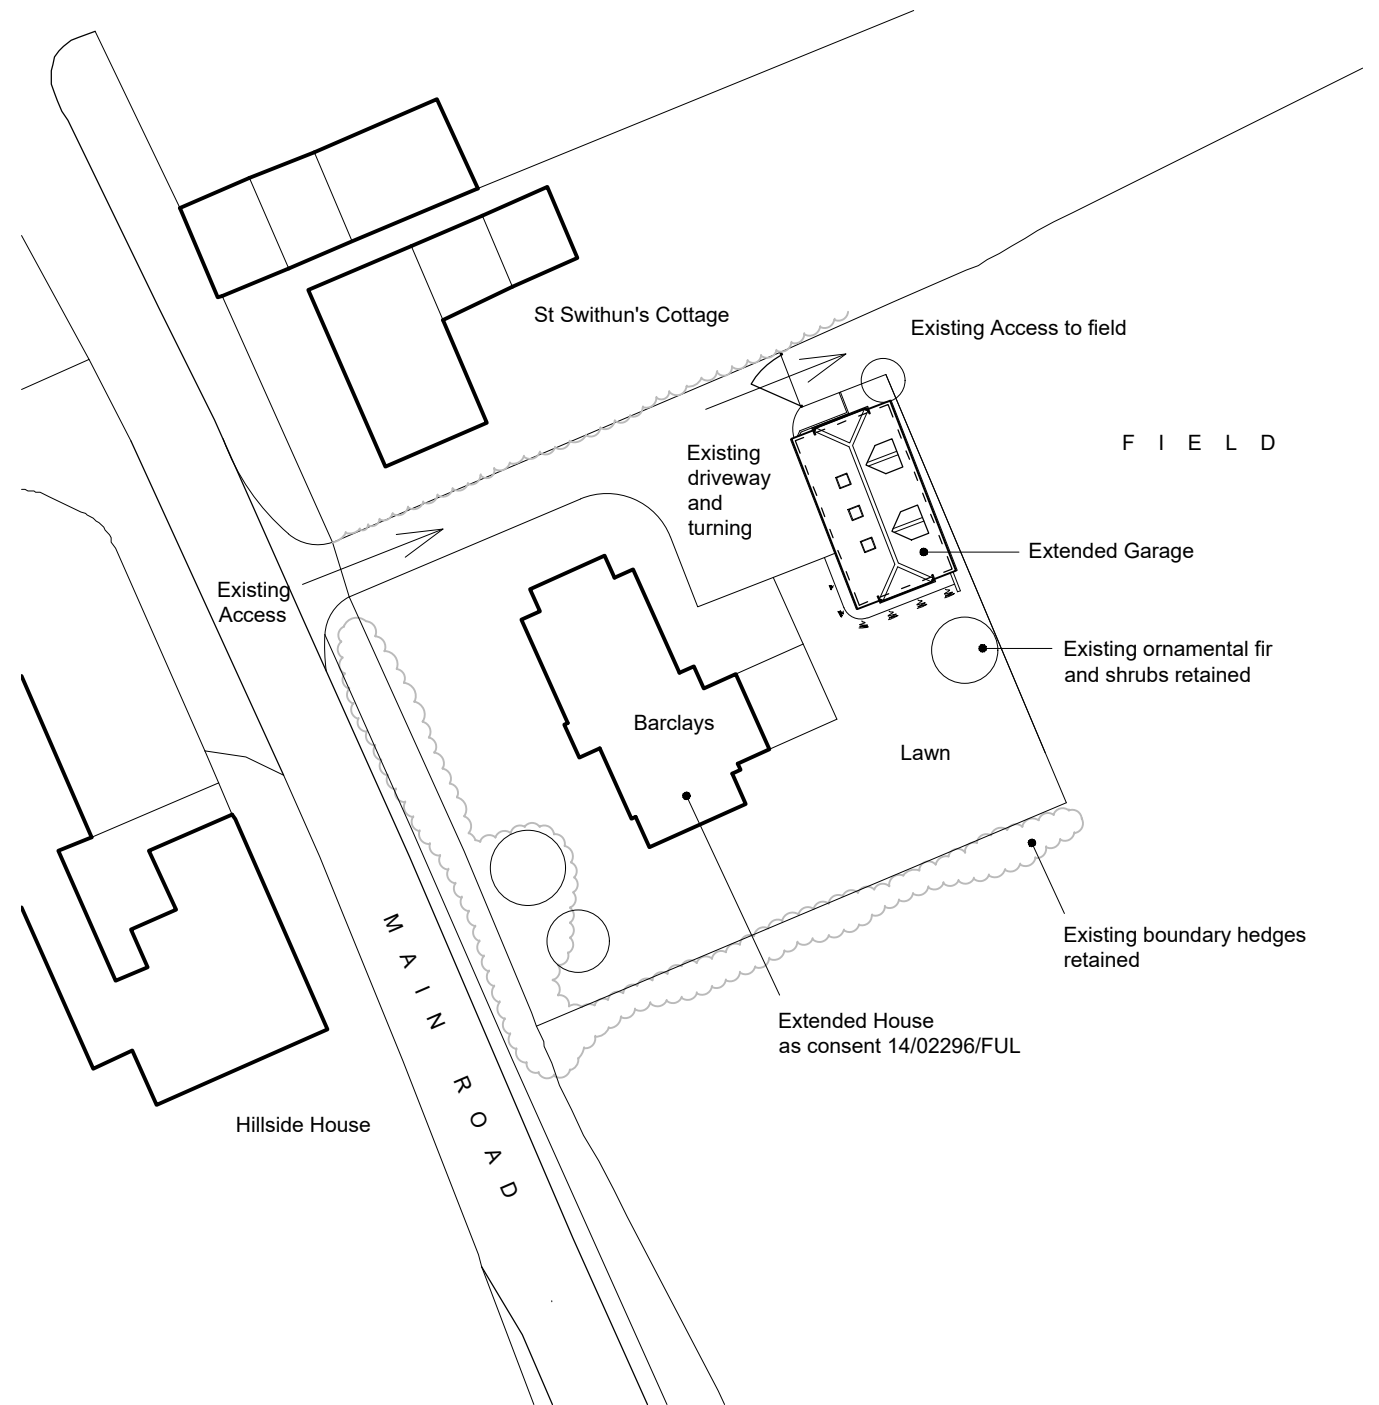


Ordnance Survey, (c) Crown Copyright 2018. All rights reserved. Licence number 100022432

LOCATION PLAN, 1:1250

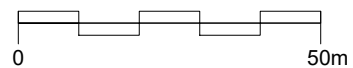

SITE PLAN, 1:500

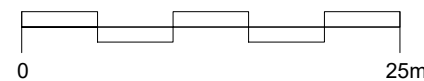

THE DESIGN AND DRAWING ARE THE COPYRIGHT OF THE CONSULTANTS AND MUST NOT BE USED OR REPRODUCED WITHOUT THEIR PERMISSION. ANY DISCREPANCIES ARE TO BE REPORTED IMMEDIATELY TO THE CONSULTANTS. ALL INFORMATION SHOWN ON THE DRAWING IS SUBJECT TO OBTAINING THE NECESSARY STATUTORY CONSENTS.

<b>RADLEY HOUSE PARTNERSHIP</b> CHARTERED ARCHITECTS SURVEYORS & DESIGN CONSULTANTS ST. CROSS RD, WINCHESTER SO23 9HX TEL: 01962 842228 FAX: 01962 842401 email: architects@radleyhouse.co.uk		A   11/10/2018   Surveyed	
		REVISIONS	
JOB		BARCLAYS, LITTLETON WINCHESTER	
DRAWING		PROPOSED SITE & LOCATION PLANS	
SCALE A.S.	DATE Oct 18	DRN	CH'KD
			7297/L01   A