


S E T C 4

'DICEEN'
LOCKHAMS
CORRIDORIDGE

W17869/03


ROAD

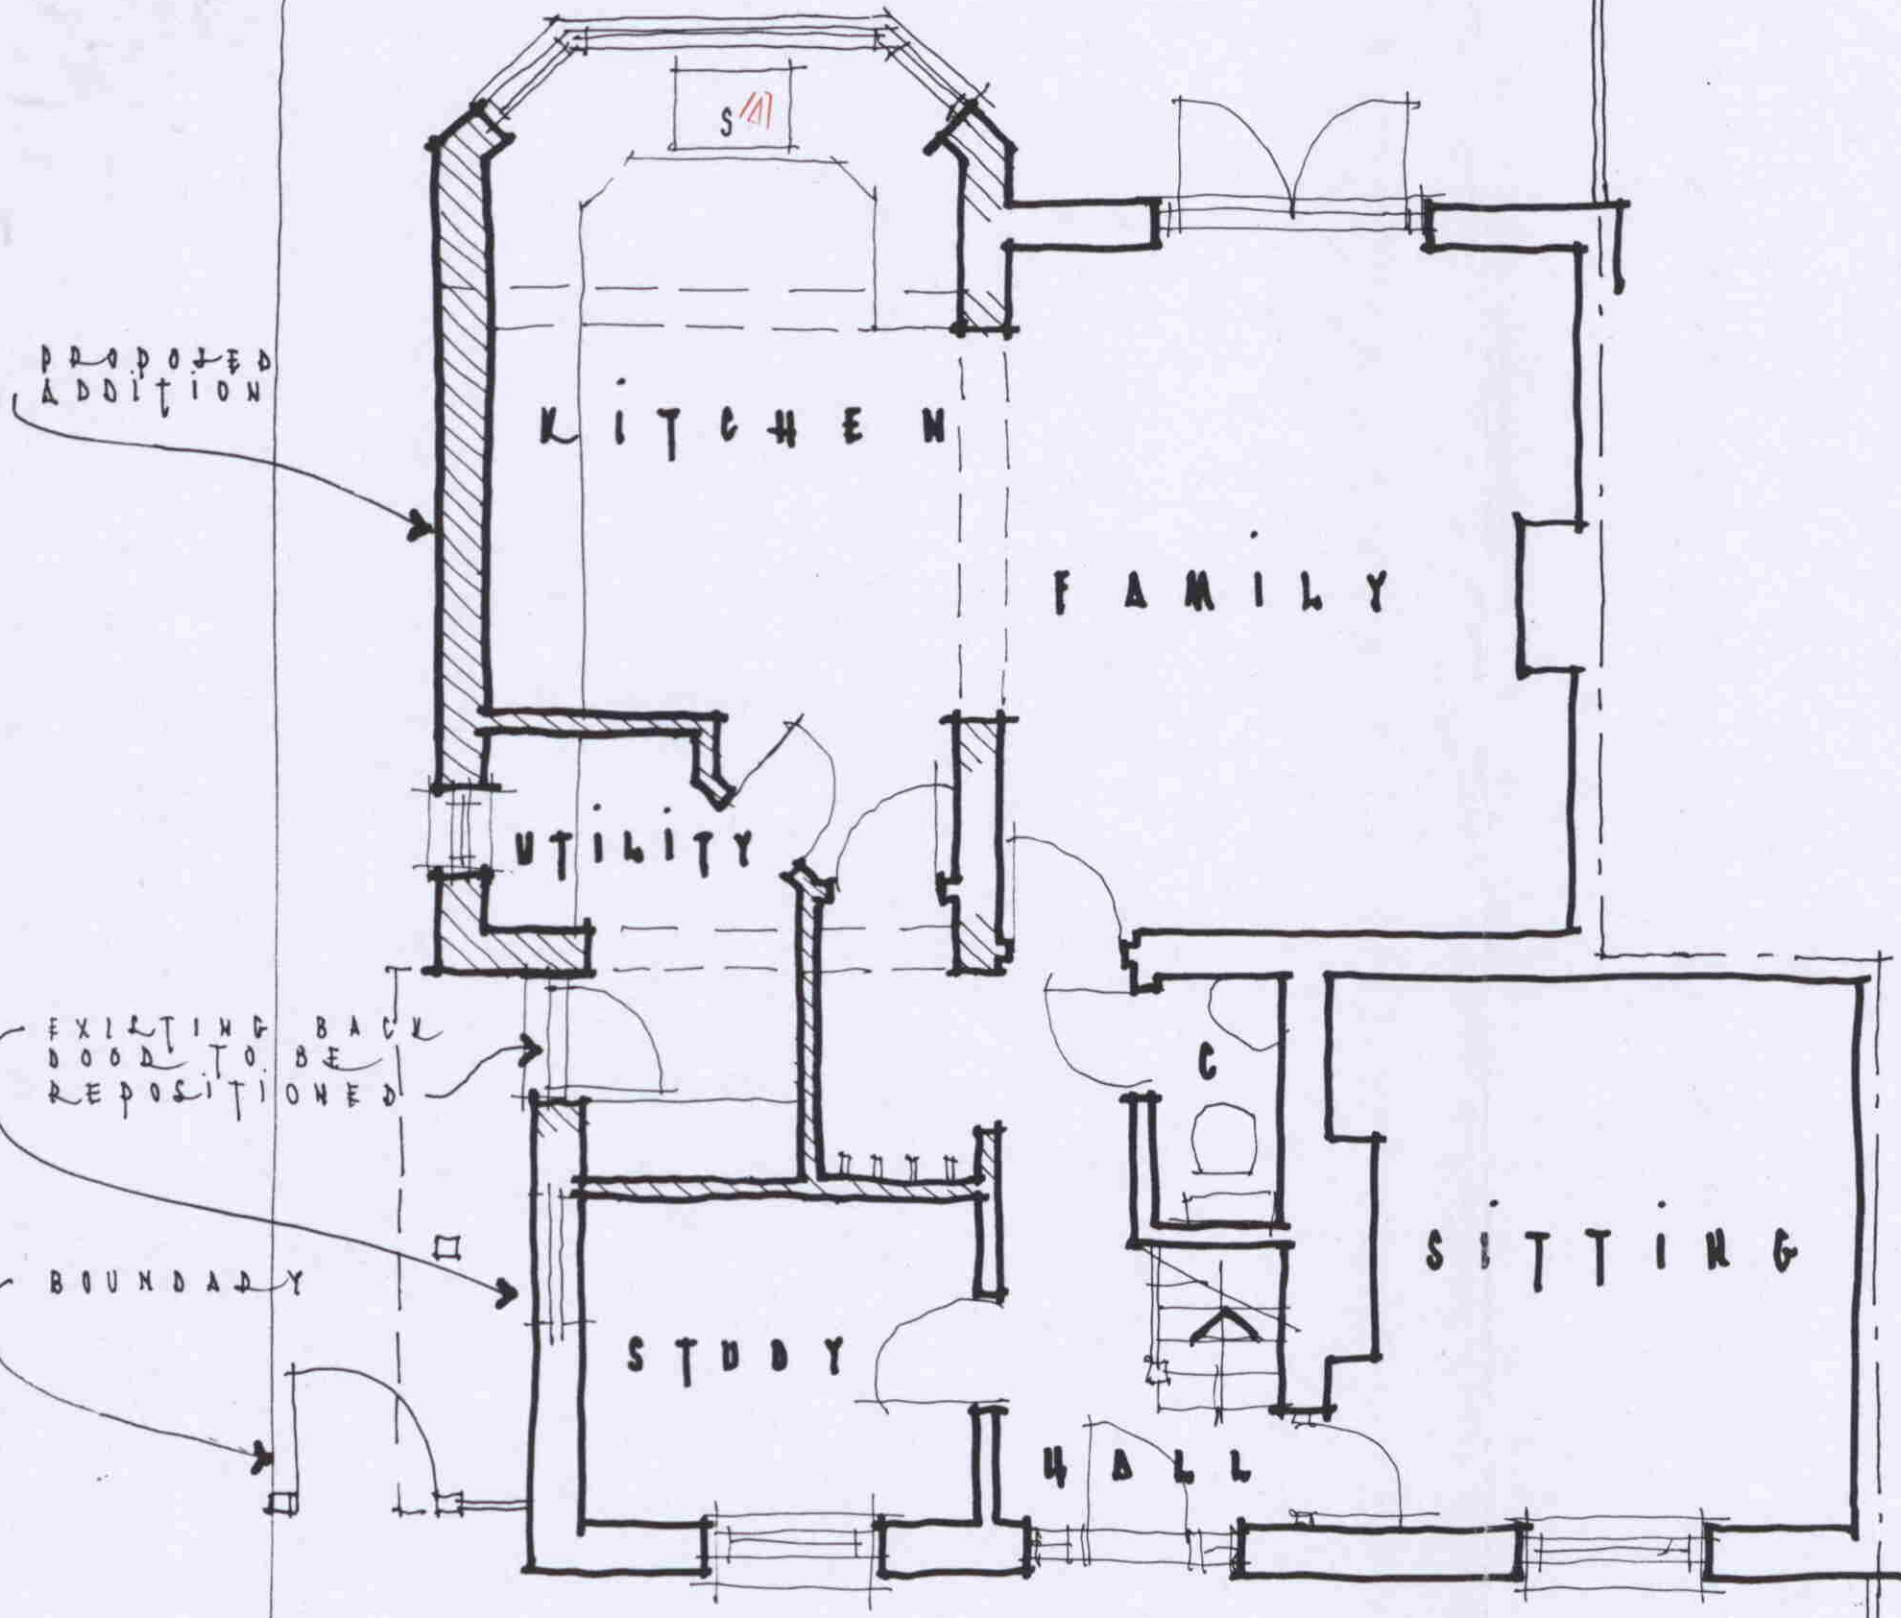

G R O U N D F L O O R

S C A L E 1:50

D A T E M A R C H 2005

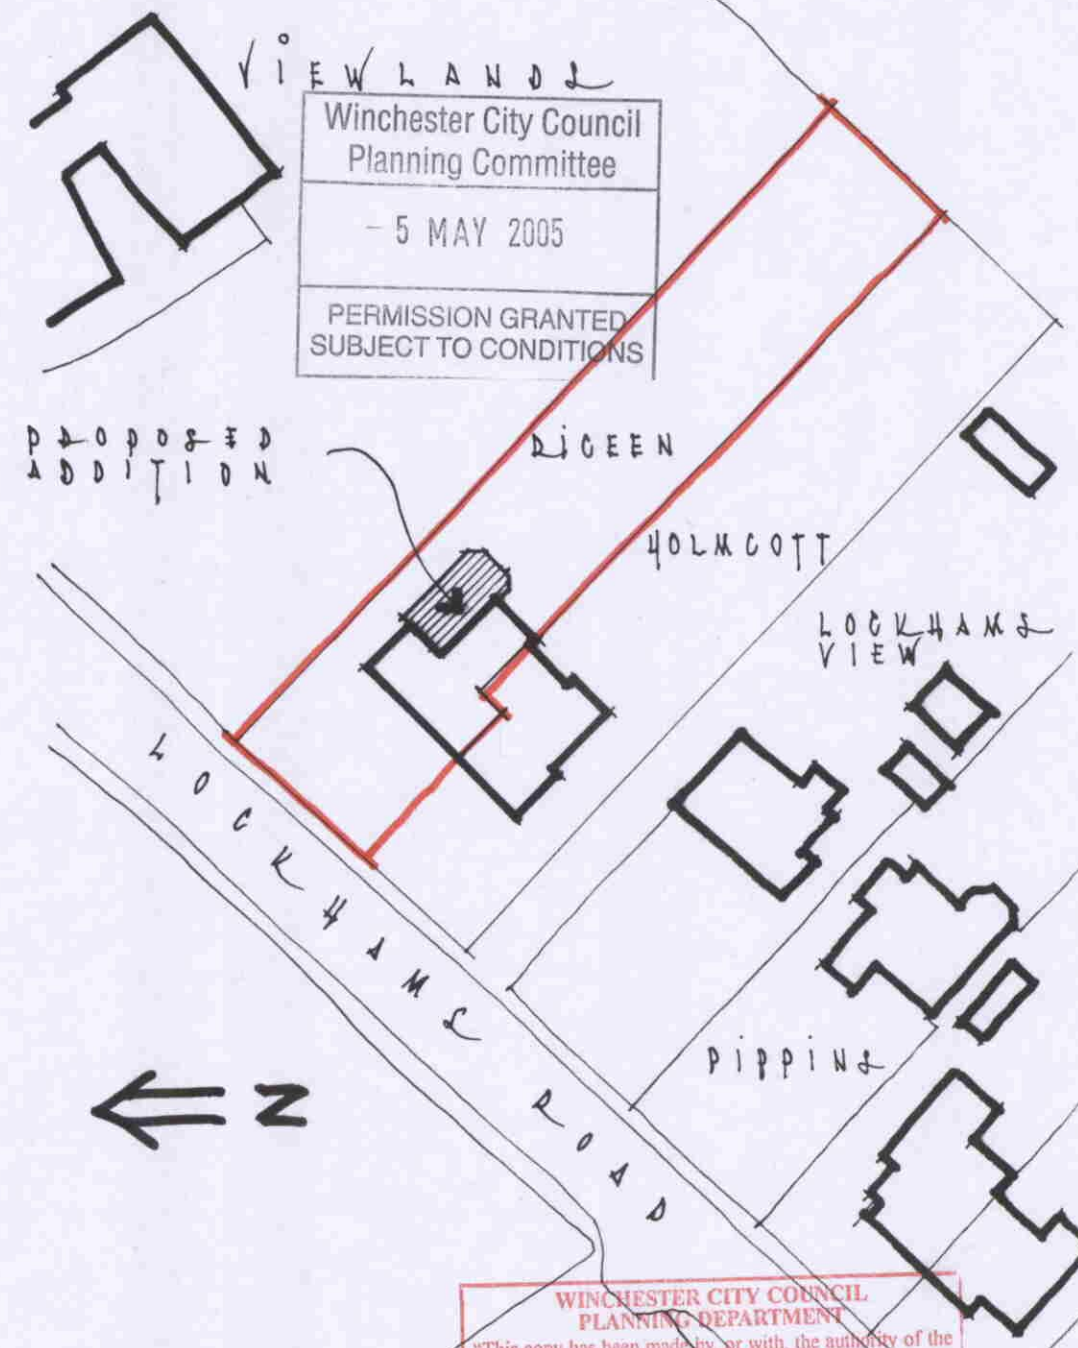

WINCHESTER CITY COUNCIL
PLANNING DEPARTMENT

"This copy has been made by, or with, the authority of the Chief Planning Officer, pursuant to section 47 of the Copyright, Design and Patent Act 1988 (the act)

10 MAR 2005

Unless the act provides a relevant exception to copyright, this copy must not be copied without the prior permission of the copyright owner.
The council does not accept responsibility for the accuracy of these plans.

LOCATION PLAN 1:500

D D W G N ° 1929 . 01