

**DECLARATION**

I John Richards of [REDACTED],  
[REDACTED]

**DO SOLEMNLY AND SINCERELY DECLARE** as follows

1. [REDACTED] I make this Declaration in support of the application being made to Winchester City Council by Robert Tutton Town Planning Consultants Limited on behalf of Mr Joe Keet for a Certificate of Lawful Use and Development for the building that has stood at 12 The Old Piggery, Firgrove Lane, North Boarhunt, Fareham, PO176JU since February 2012; the subject building is edged red on the attached plan (JR1)
2. I work as a casual labourer I can confirm I worked with David Keet and Philip Jenkins on a building which was converted into a hallway, lounge/dinning room also 3 bedrooms, bathroom and kitchen. The building 12 The Old Piggery, Firgrove Lane, North Boarhunt, PO176JU was all finished early October 2014
3. The facts above deposed come within my own knowledge and I make this solemn declaration conscientiously, believing it to be true and by virtue of the provisions of the Statutory decorations act 1835

DECLARED AT SOUTH PALLANT  
HOUSE, CHICHESTER, PO19  
17TH 4TH  
This ..... day of ..... 2022


[REDACTED]

Before me ... [REDACTED] Solicitor

*JAMES TURNER*

Wannops LLP Solicitors  
South Pallant House  
8 South Pallant  
Chichester  
West Sussex  
PO19 1TH

(JRI) DECLARED AT SOUTH PALLANT HOUSE,  
CHICHESTER, PO19 1TH ON 4 JULY  
2022 BEFORE ME, JAMES TURNER,  
SOLICITOR.

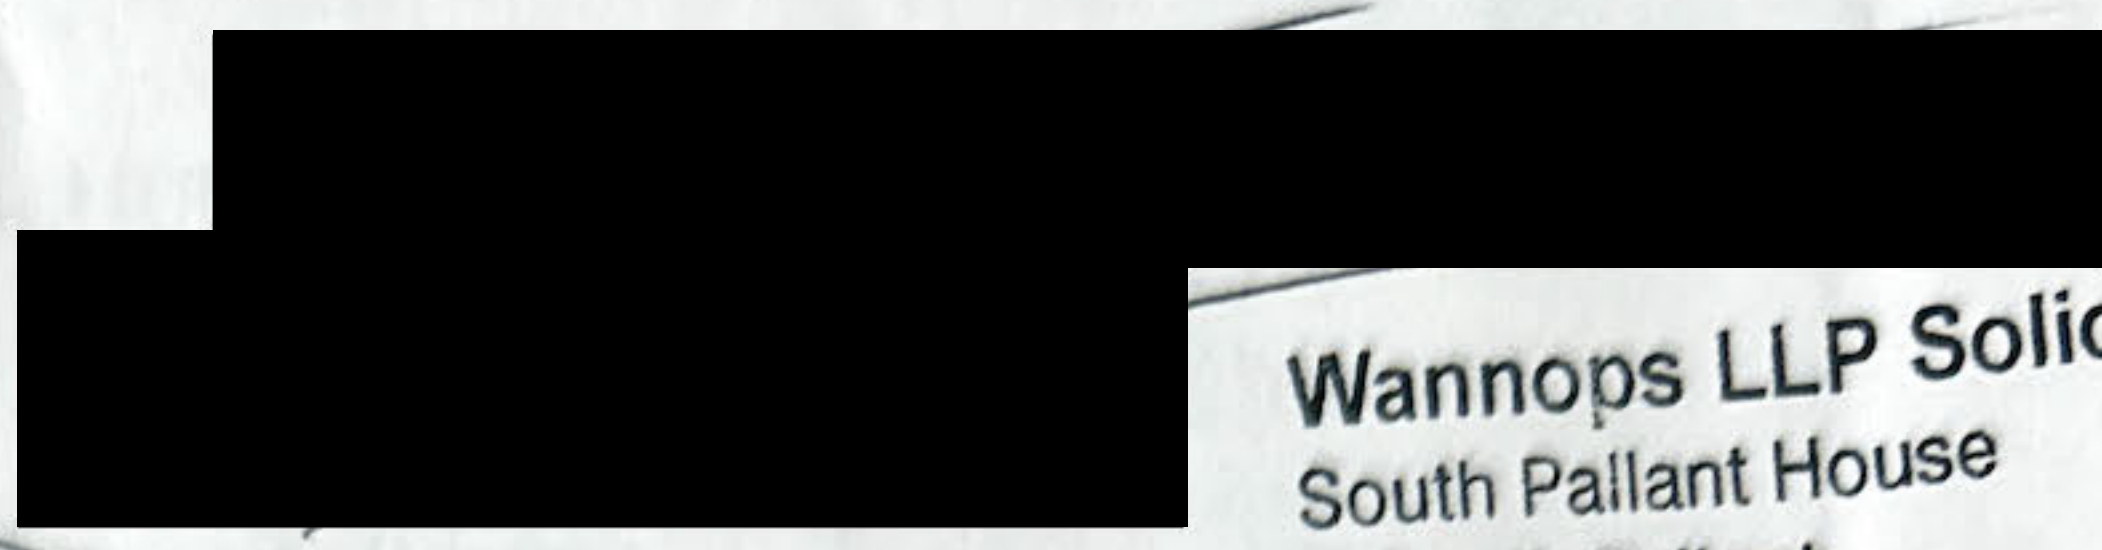

Wannops LLP Solicitors  
South Pallant House  
8 South Pallant  
Chichester  
West Sussex  
PO19 1TH



J Richards

DRAWING No.  
**SD-2211-12** **A**

© Crown copyright 2021 Ordnance Survey 100053143

SCALE:  
**1:2500**



Plot 12  
Firgrove Lane  
North Boarhunt  
PO17 6JU

CLIENT:  
**Mr J Keet**

FIRST DRAWN:  
**September 2021**

