



Winchester
City Council

BUSINESS AND PLANNING ACT 2020

APPLICATION FOR A PAVEMENT LICENCE

Winchester City Council has received an application from **Azzurri Restaurants Limited** for a Pavement Licence under the Business and Planning Act 2020.

The application proposes to place furniture outside **Ask, God Begot House, 101 High Street, Winchester, Hampshire SO23 9AH**

Days/Times: 10:00:00 and 23:30:00 Monday to Sunday inclusive

Type of Furniture: Table, Chairs and Planters, Parasols and Fence Style Barriers

Use of Furniture: For consumption and service of food and drink.

Any person who wishes to submit representations in connection with this application should send their representations in writing to licensing@winchester.gov.uk, to arrive no later than **23 July 2026** Representations will be taken into consideration in the determination of the application.

Attached: Application form and site plan.

The applicant has also provided the following documents, which are available upon request: Right to Occupy, Public Liability Insurance.

Claire Humphreys

From: Mywinchester
Sent: 09 July 2026 15:04
To: Licensing
Subject: Your Winchester - A new Pavement Licence report has been submitted - CSC26577386

Follow Up Flag: Follow up
Flag Status: Flagged

Categories: Claire



Hello Licensing,

A new service request has been submitted. Please review the below information.

Number CSC26577386

Type Pavement Licence

Customer Details

Name

Mobile Phone

Home Phone

Email Address

Address

Information

Title

Mr

First Name

Azzurri Restaurants Limited

Last Name

Azzurri Restaurants Limited

Business Name (if applying as a business)

Azzurri Restaurants Limited

Home or business address

3rd Floor, Capital House, 25 Chapel Street, London

Postcode

NW1 5DH

Telephone number

Email address

Name of Premises

Ask

Premises address

God Begot House, 101 High Street, Winchester

Postcode

SO23 9AH

Type of premises

Licensed Premises

Do you intend to place furniture on any street / area which is not directly in front of your premises?

No

Do you have a Premises Licence?

Yes

If yes, please provide the Premises Licence reference number

26/00474/LAVDPS

Nature of interest in the business

Tenant

Name of freeholder

Kropifko Properties Limited

Address of freeholder

1A Downshire Hill, London

Post code

NW3 1NR

Days requested (e.g. Monday to Sunday)

Monday to Sunday

Times Requested (e.g. 11:00 to 18:00 each day)

10:00 - 23:30

Describe the details below

As existing (Photo attached)

Please describe the purpose for which the furniture will be used

As existing - For serving customers food and drink

Name of company providing public liability insurance cover

Aviva Insurance Limited

Is this a new application or a renewal of the existing licence? (If the licence has already expired or the premises have)

Renew

I have read and agree to the above declaration

I agree

Payment Selection

No	Product	Price	Quantity	Description	Reference	Total	Tax
1	Pavement Licence Renew (1 Licence)	350	1	Pavement Licence Renew		350	0
						Total Tax	0
						Grand total	350

Make Payment

Transaction summary

Status **CONFIRM - (Payment received)**

Amount £350.00

Receipt number 68924

Authorisation code 052895

Attachment

[2026 TWIMC Letter - Public & Products Liability s \(10\) \(1\).pdf \(Download\)](#)

[Ask Winchester Pavement Licence Plan \(1\).pdf \(Download\)](#)




Thank you for your enquiry. A member of the team will review your request and be in touch soon.

Thank you for using Your Winchester

[Click here](#) to view this request on mobile.

If you would like further information about Your Winchester, or you would like to give us feedback, please

Attn: Jason

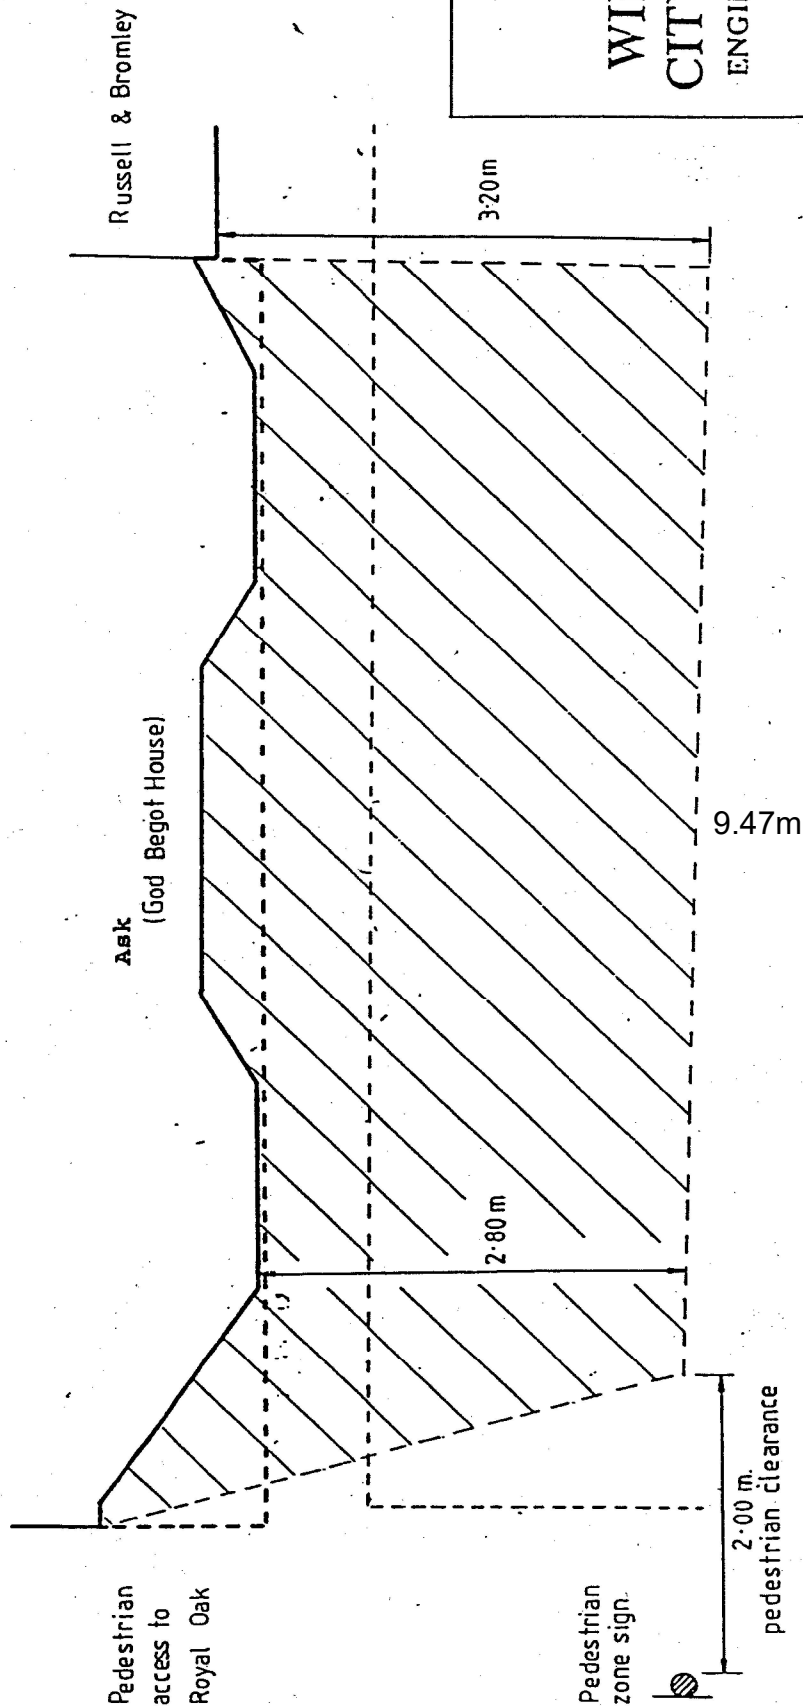

**WINCHESTER
CITY COUNCIL**
ENGINEERING DIVISION

City Offices, Colebrook St.
Winchester, SO23 9LJ.

Title:

S.115(E) Highways Act 1992

Ask
High Street
Winchester

Scale: 1:50

Date:

Drawn:

Checked:

DWG. No.

Reconstituted riven york stone paving.

Blue brindle
bricks.