

WINCHESTER CITY COUNCIL

TOWN AND COUNTRY PLANNING ACT 1990 - SECTION 257

The Winchester City (Parish of Durley)
(Part of Durley Public Footpath 22)
Public Path Diversion Order 2026


This Order is made by Winchester City Council under section 257 of the Town and Country Planning Act 1990 because it is satisfied that it is necessary to divert a part of the footpath to which this Order relates in order to enable development to be carried out in accordance with planning permission granted under Part III of the Town and Country Planning Act 1990 under planning reference 24/01710/HOU at Longside, Kytes Lane, Durley, Southampton, Hampshire, SO32 2AE.

BY THIS ORDER

1. The section of the footpath over the land shown by a bold black line on the attached map and described in Part 1 of the Schedule to this Order shall be diverted as provided below.
2. There shall be created to the reasonable satisfaction of Winchester City Council an alternative section of highway for use as a replacement for the said footpath as provided in Part 2 of the Schedule and shown by bold black dashes on the attached map.
3. The diversion of the part of the footpath shall have effect on the confirmation of this Order.

Given under the Common Seal of Winchester City Council this 27th day of July
2026

THE COMMON SEAL of
WINCHESTER CITY COUNCIL
was hereunto affixed
in the presence of

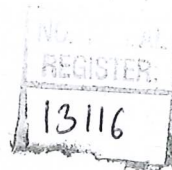

AUTHORISED

SCHEDULE

Part 1

Description of site of section of existing path

From point A- SU 5205 1655 to point B- SU 5223 1681

The section of footpath shown running A-B on the map contained in this Order, denoted as a solid black line, and having an overall distance of 328 metres and a width of circa. 1 metre.

Part 2


Description of site of section of alternative highway

From point A- SU 5205 1655 to point B- SU 5223 1681

The section of footpath shown running A-B on the map contained in this Order, denoted as a hatched black line, and having an overall distance of 329 metres and a width of circa. 1.5 metres.

WINCHESTER CITY COUNCIL

PART OF DURLEY FOOTPATH 22 - DIVERSION ORDER 2026

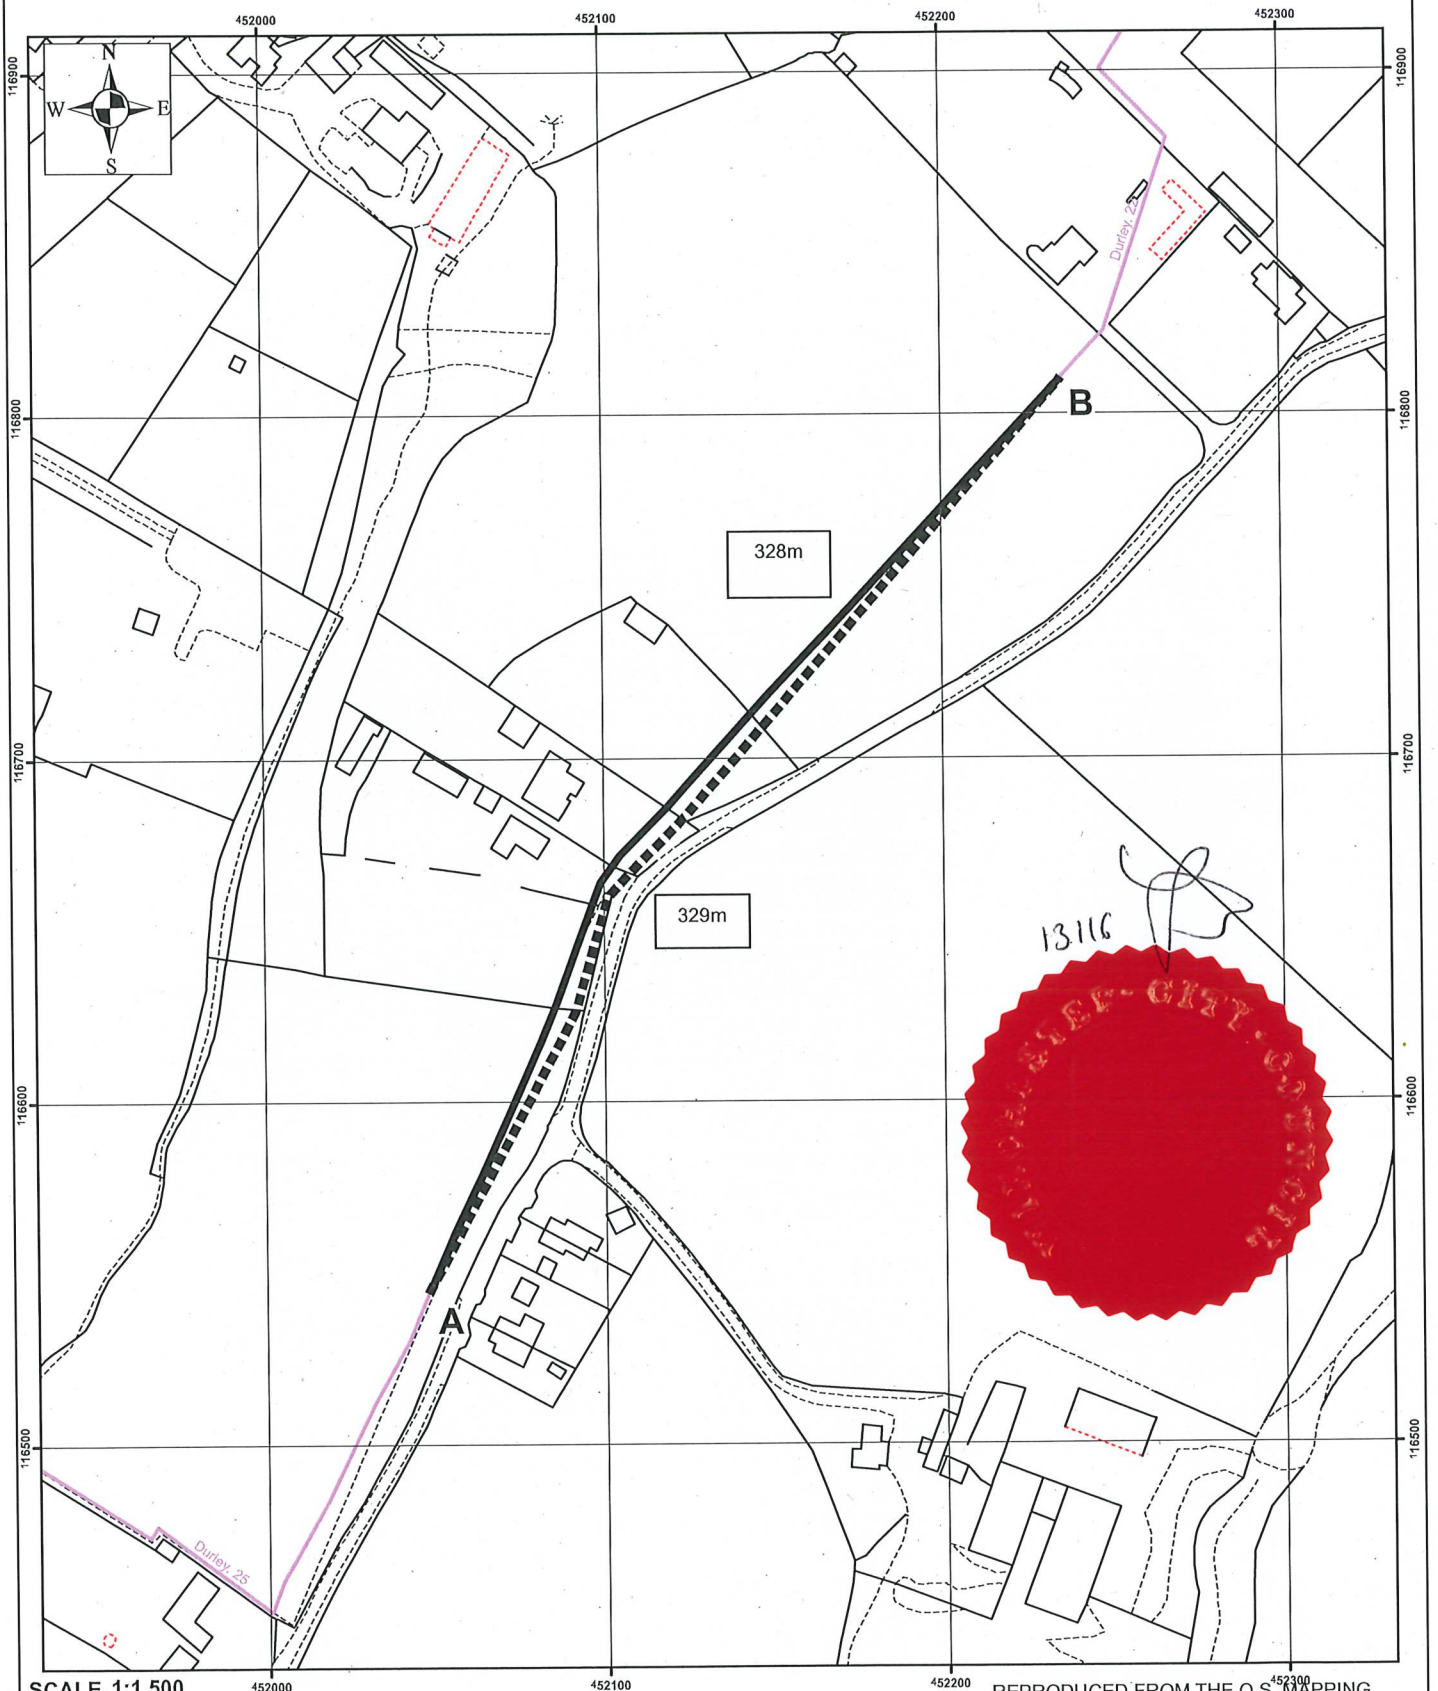

SCALE 1:1,500

LEGEND

PUBLIC FOOTPATH

TO BE CREATED:- - - - -

PUBLIC FOOTPATH

TO BE EXTINGUISHED:- ————

EXISTING PUBLIC

FOOTPATH:- ————

REPRODUCED FROM THE O.S. MAPPING
WITH THE PERMISSION OF THE
CONTROLLER OF HMSO © CROWN.
UNAUTHORISED REPRODUCTION
INFRINGEMENTS © CROWN AND MAY LEAD TO
PROSECUTION OR CIVIL PROCEEDINGS.
HCC LICENCE No.100019180 DATE (18.08.2025)

PATRICK BLOGG, DIRECTOR OF
UNIVERSAL SERVICES, WINCHESTER